


North Elevation.

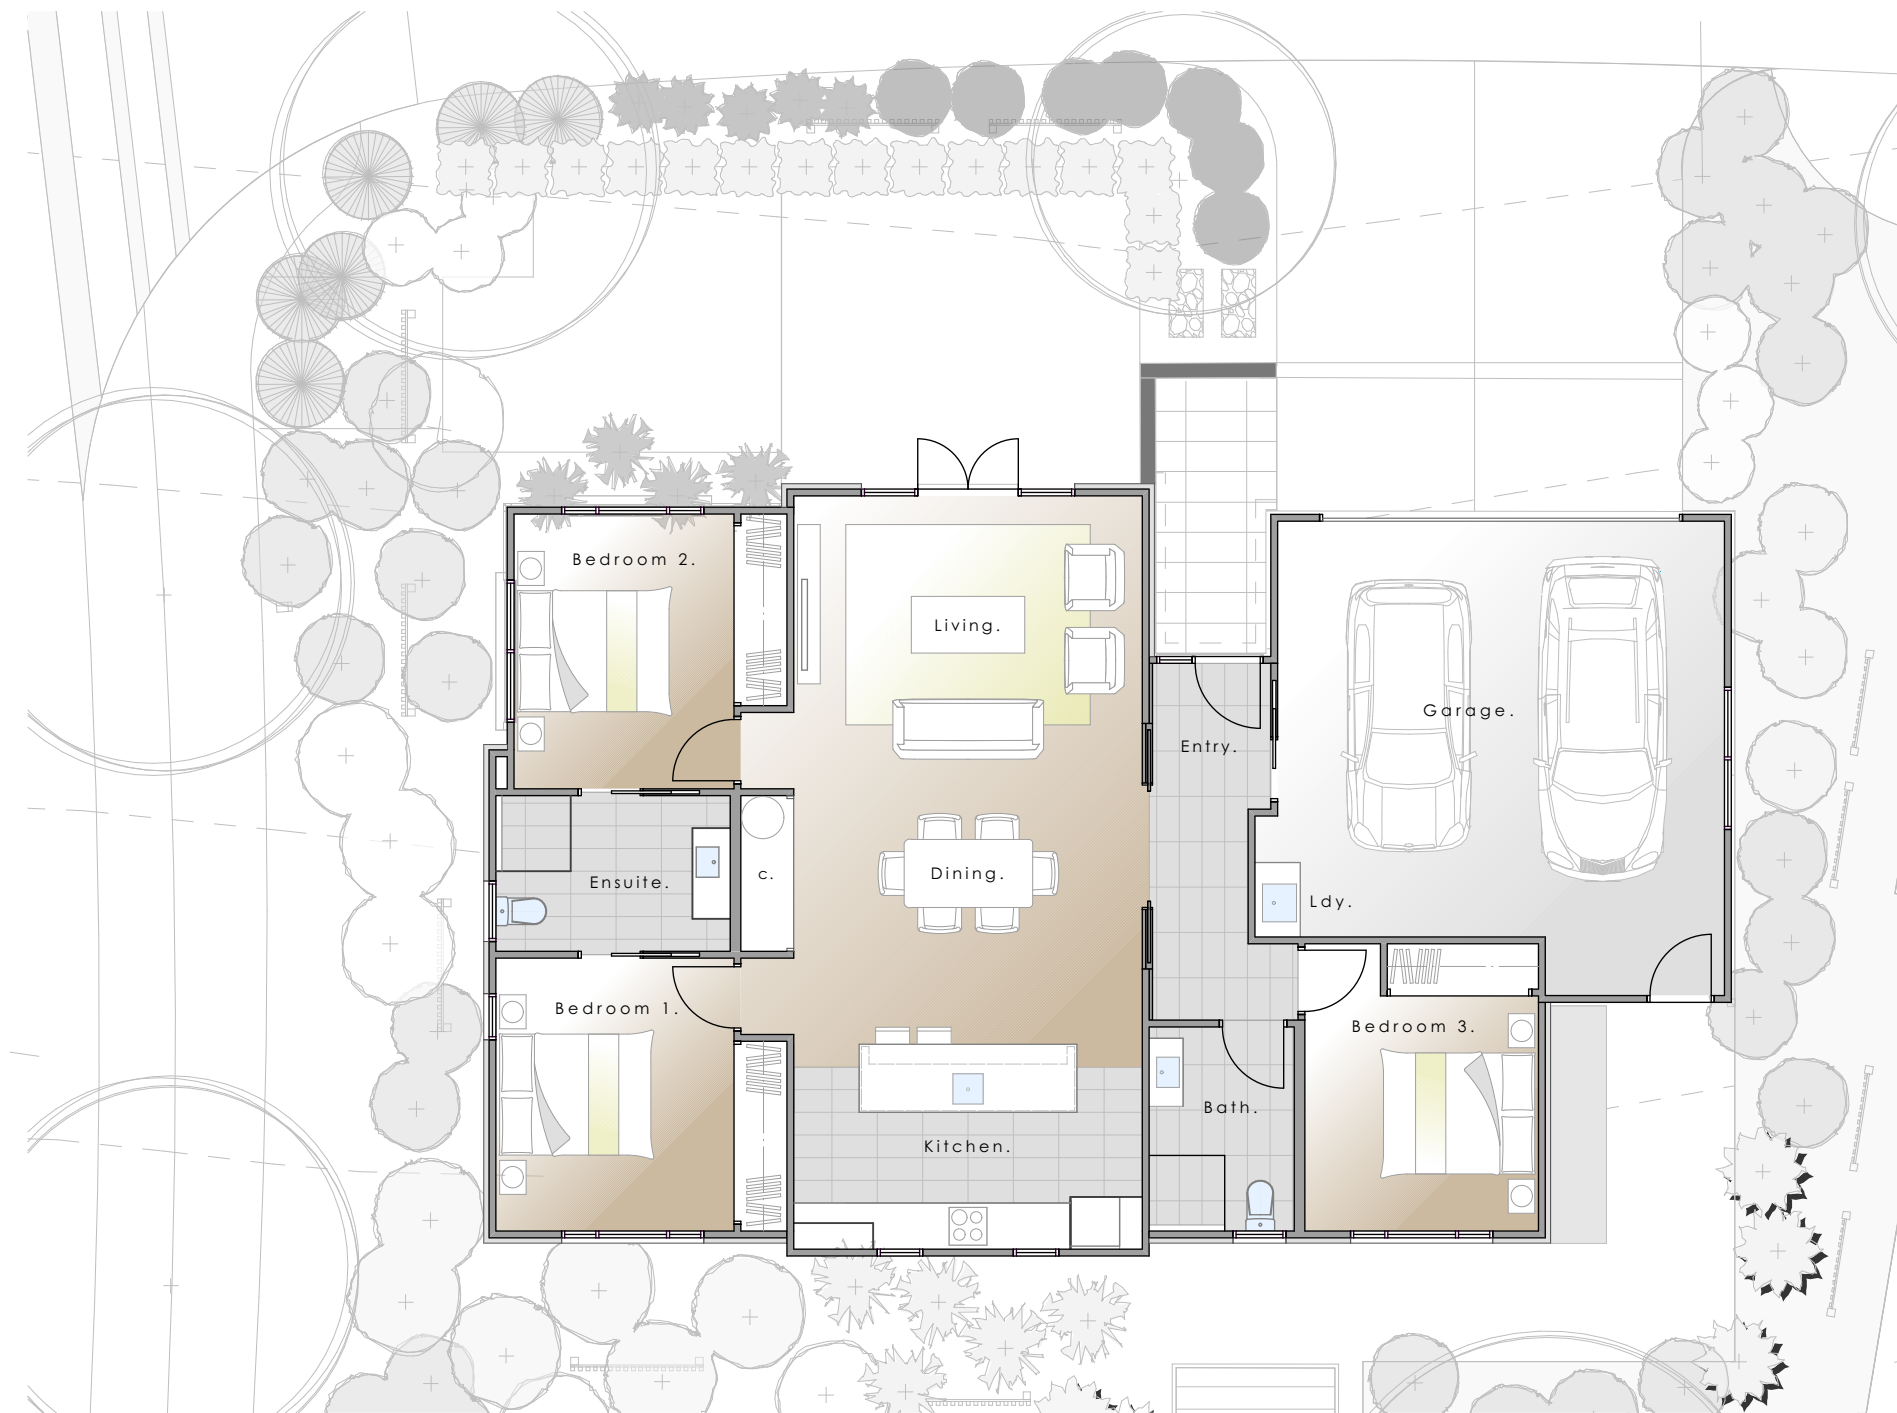


Villa Floor Plan - 3 Bedroom


olive estates lifestyle village  
hill street proposal





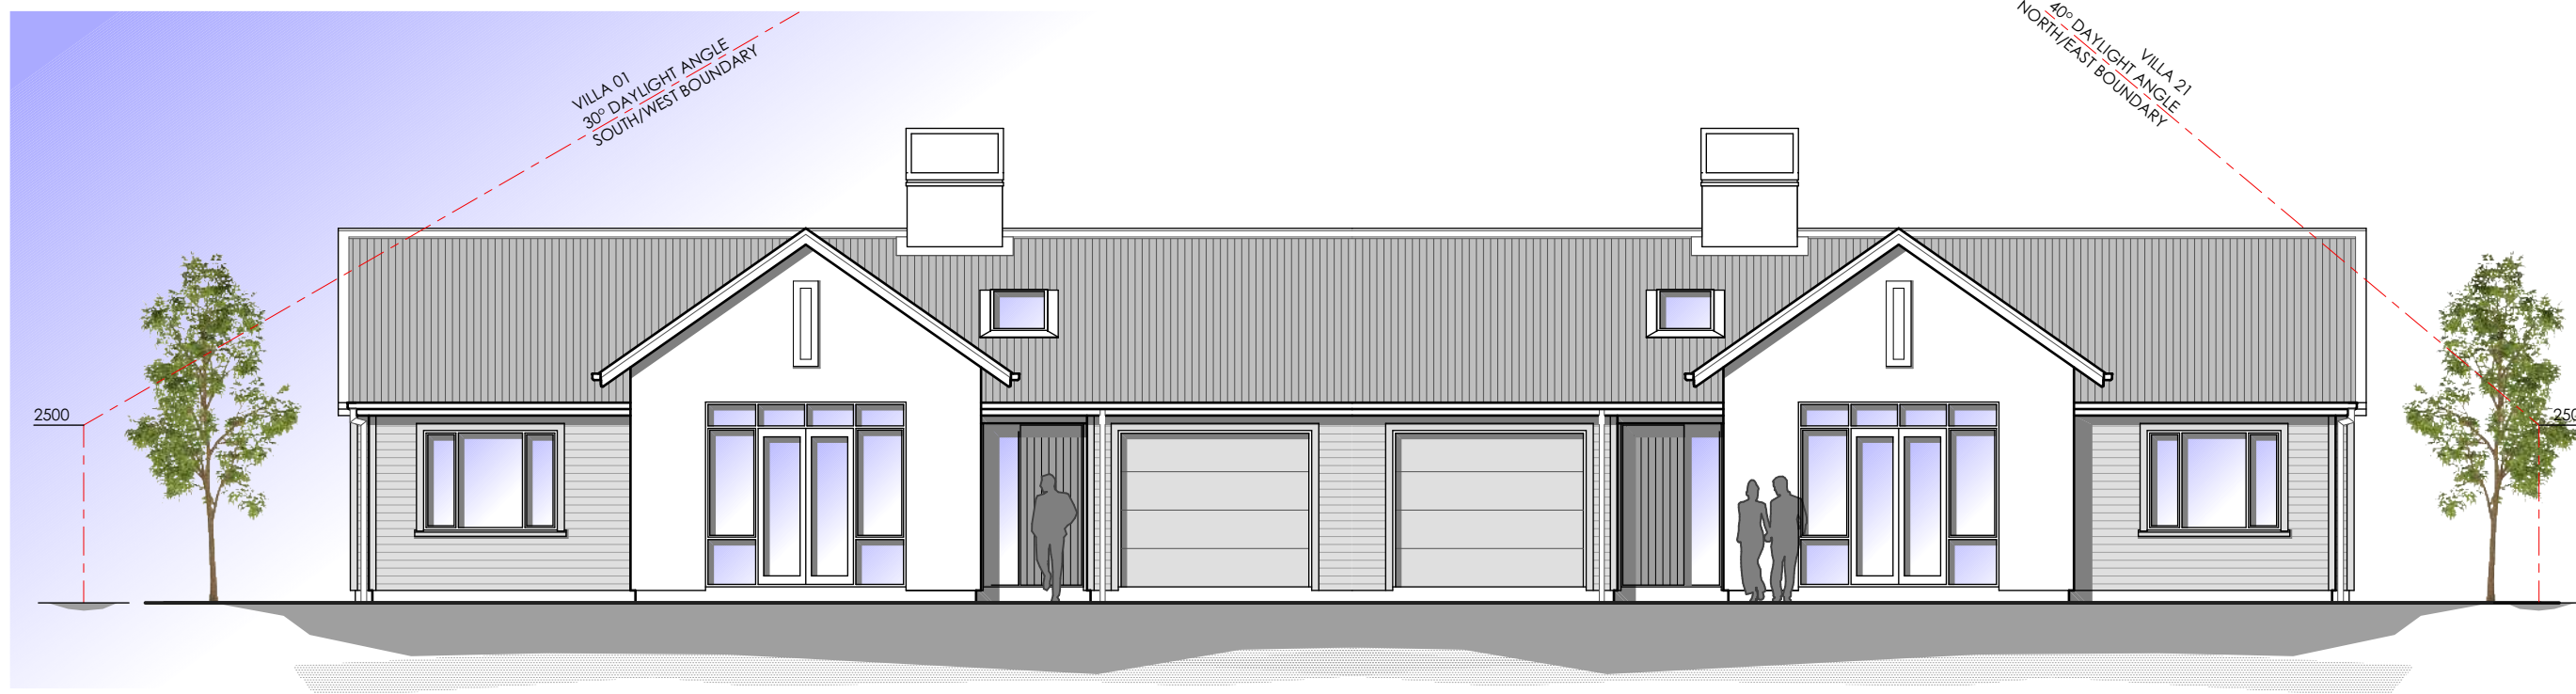



North Elevation.

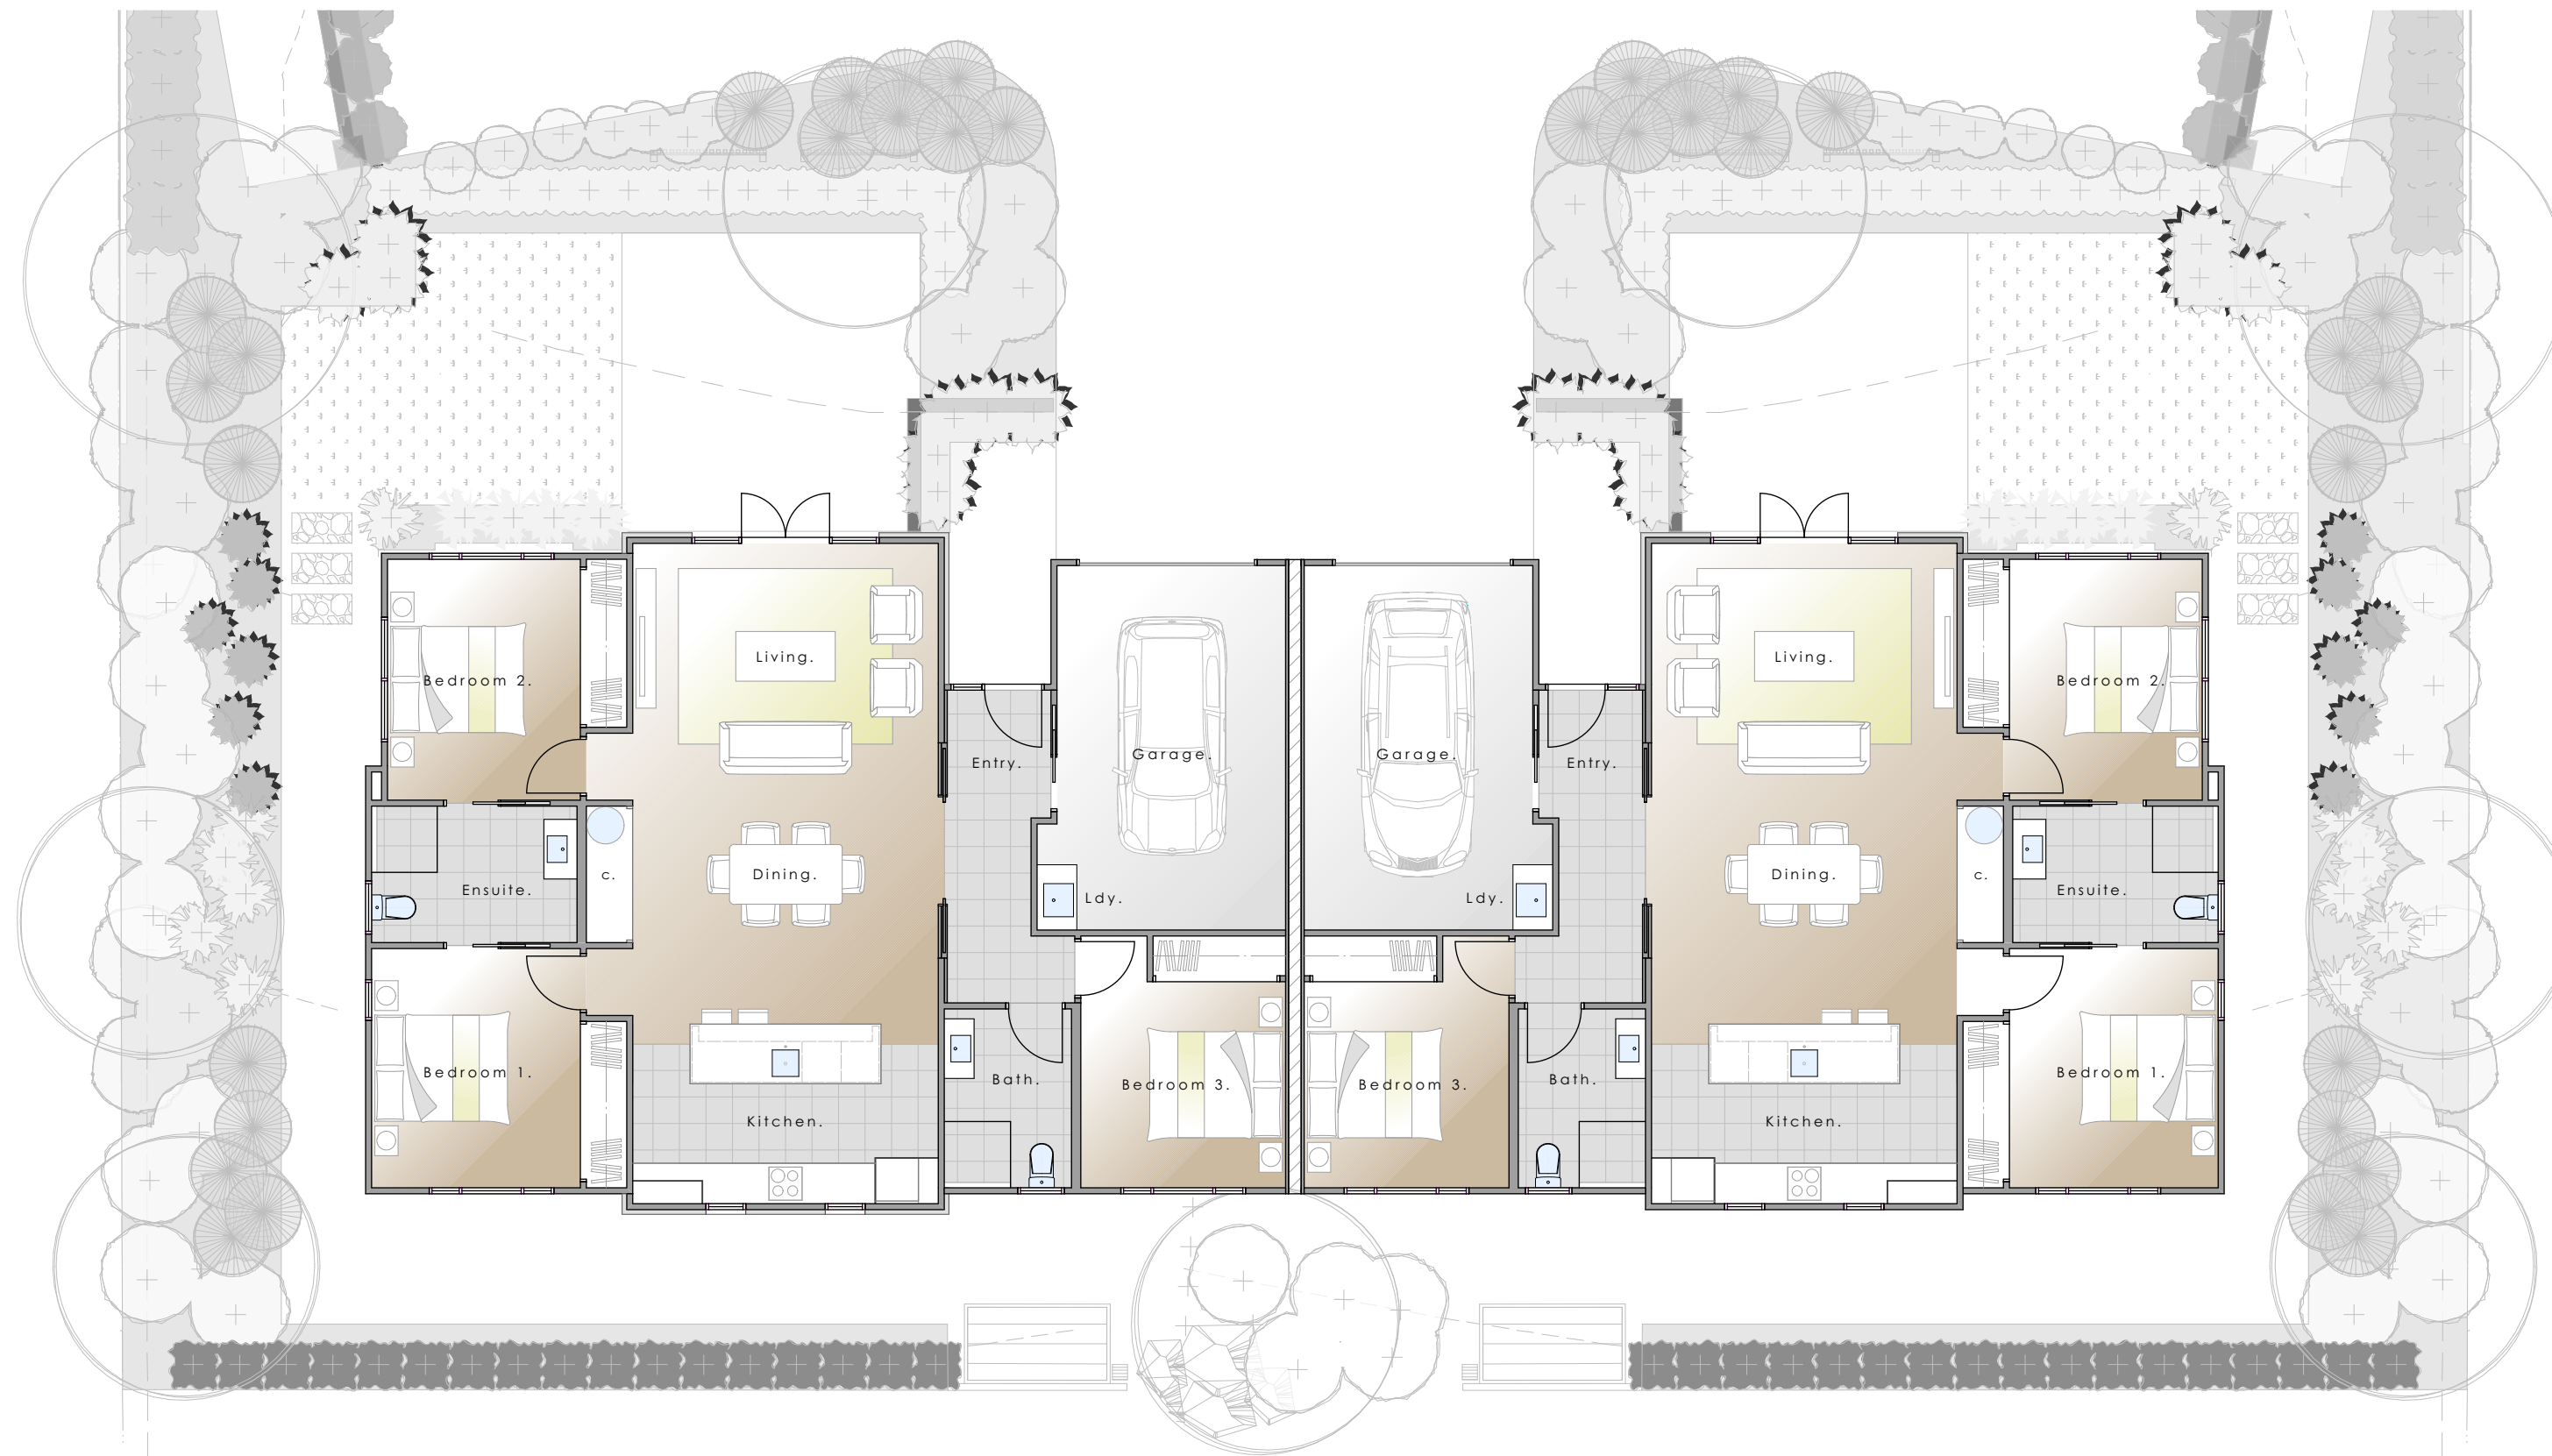

Villa Floor Plan - 3 Bedroom





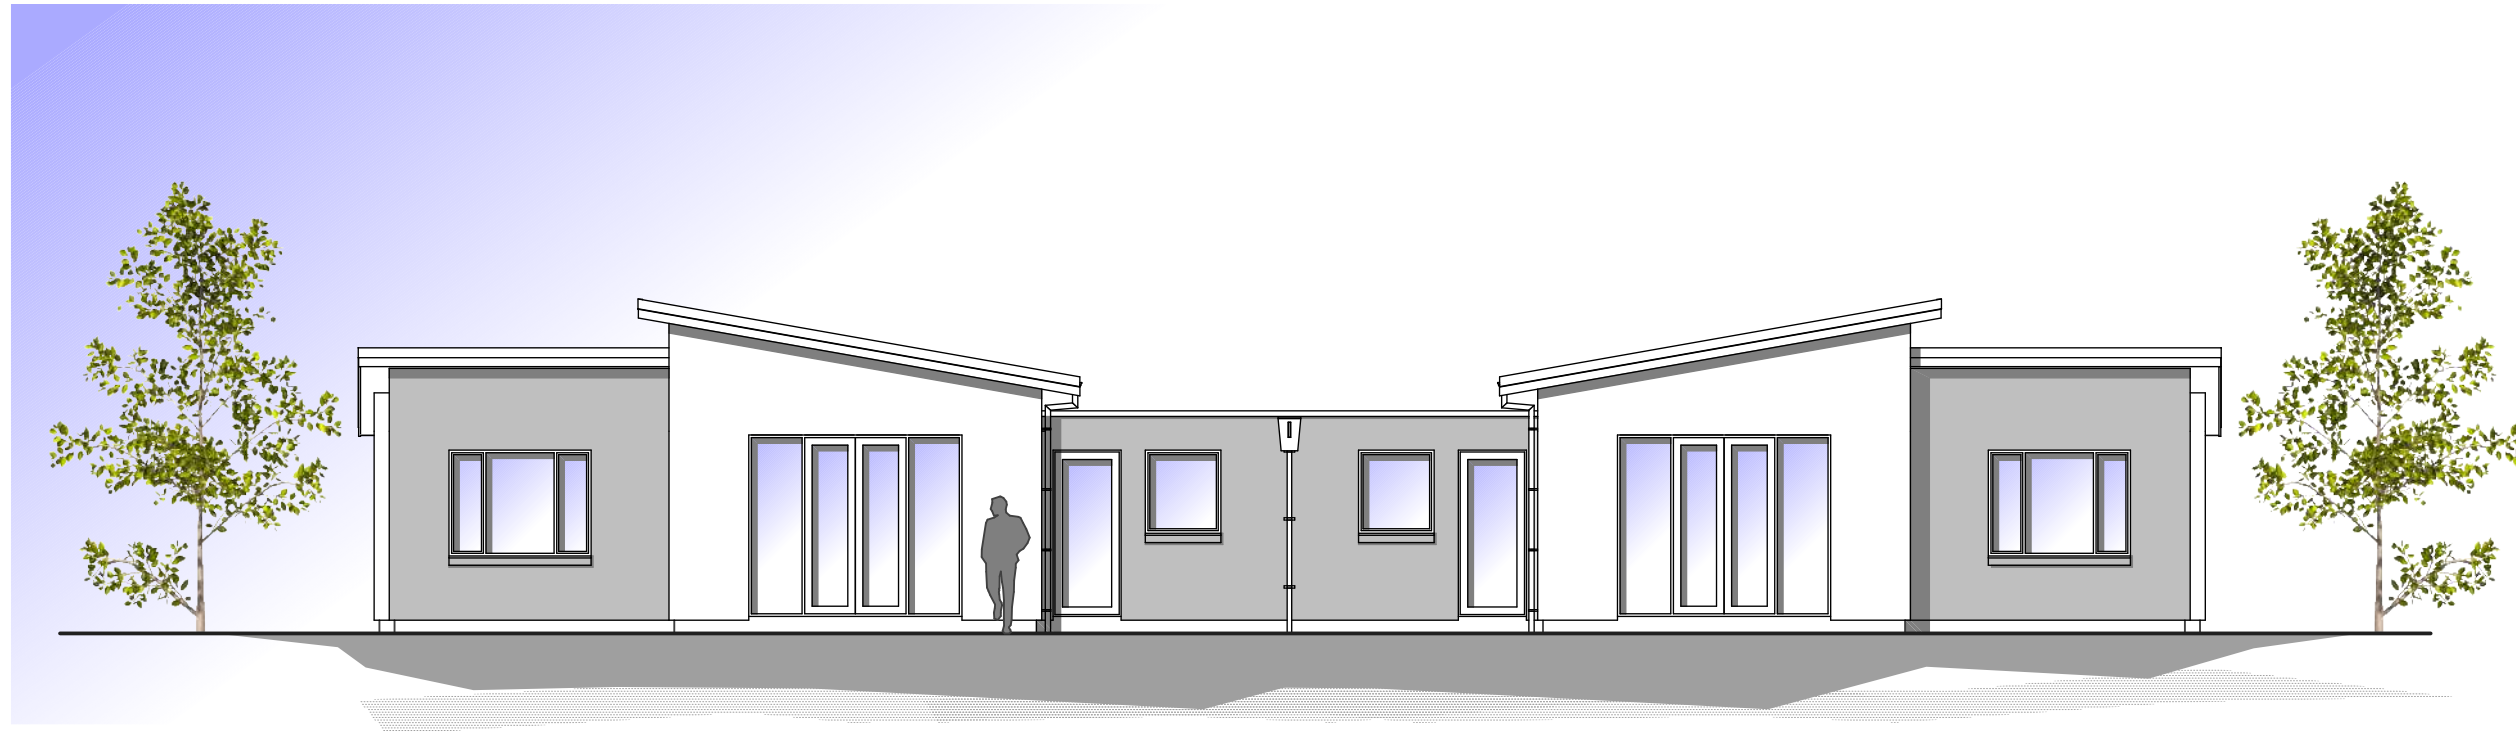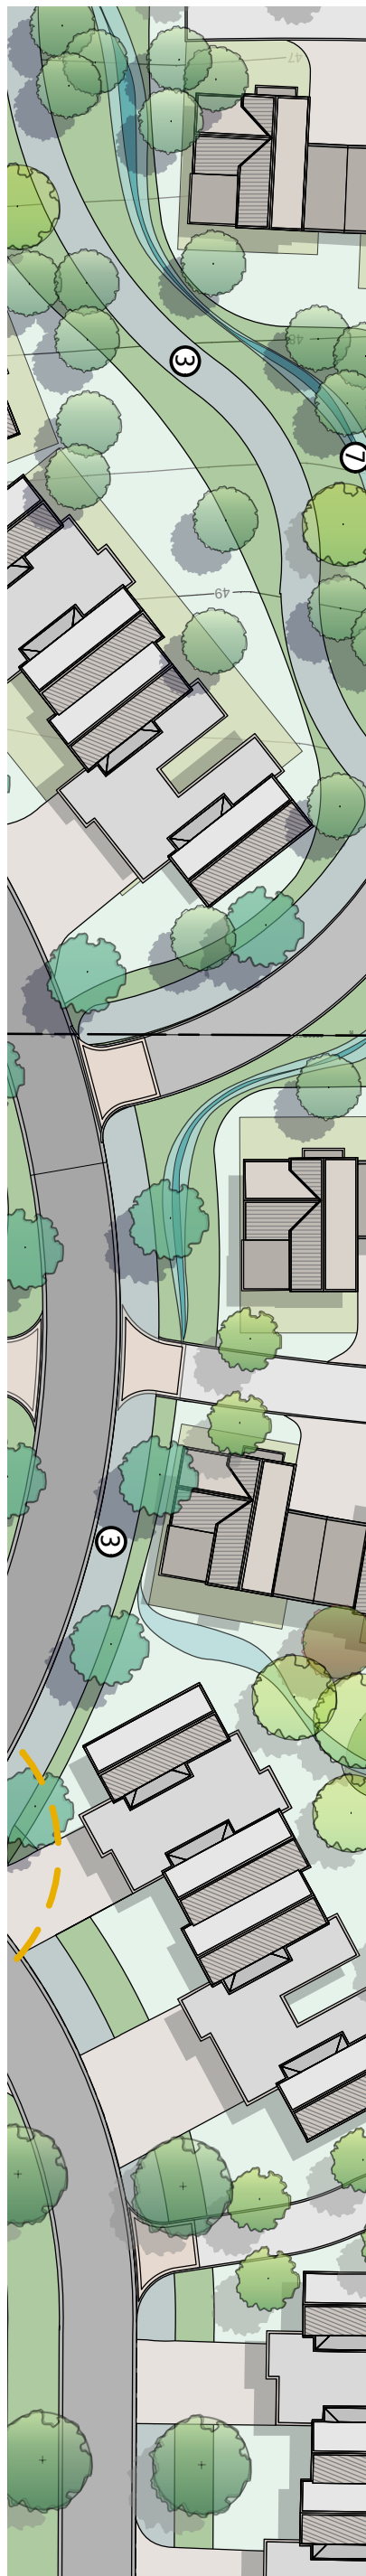

North Elevation.




Villa Floor Plan - 2 Bedroom.









South Elevation.

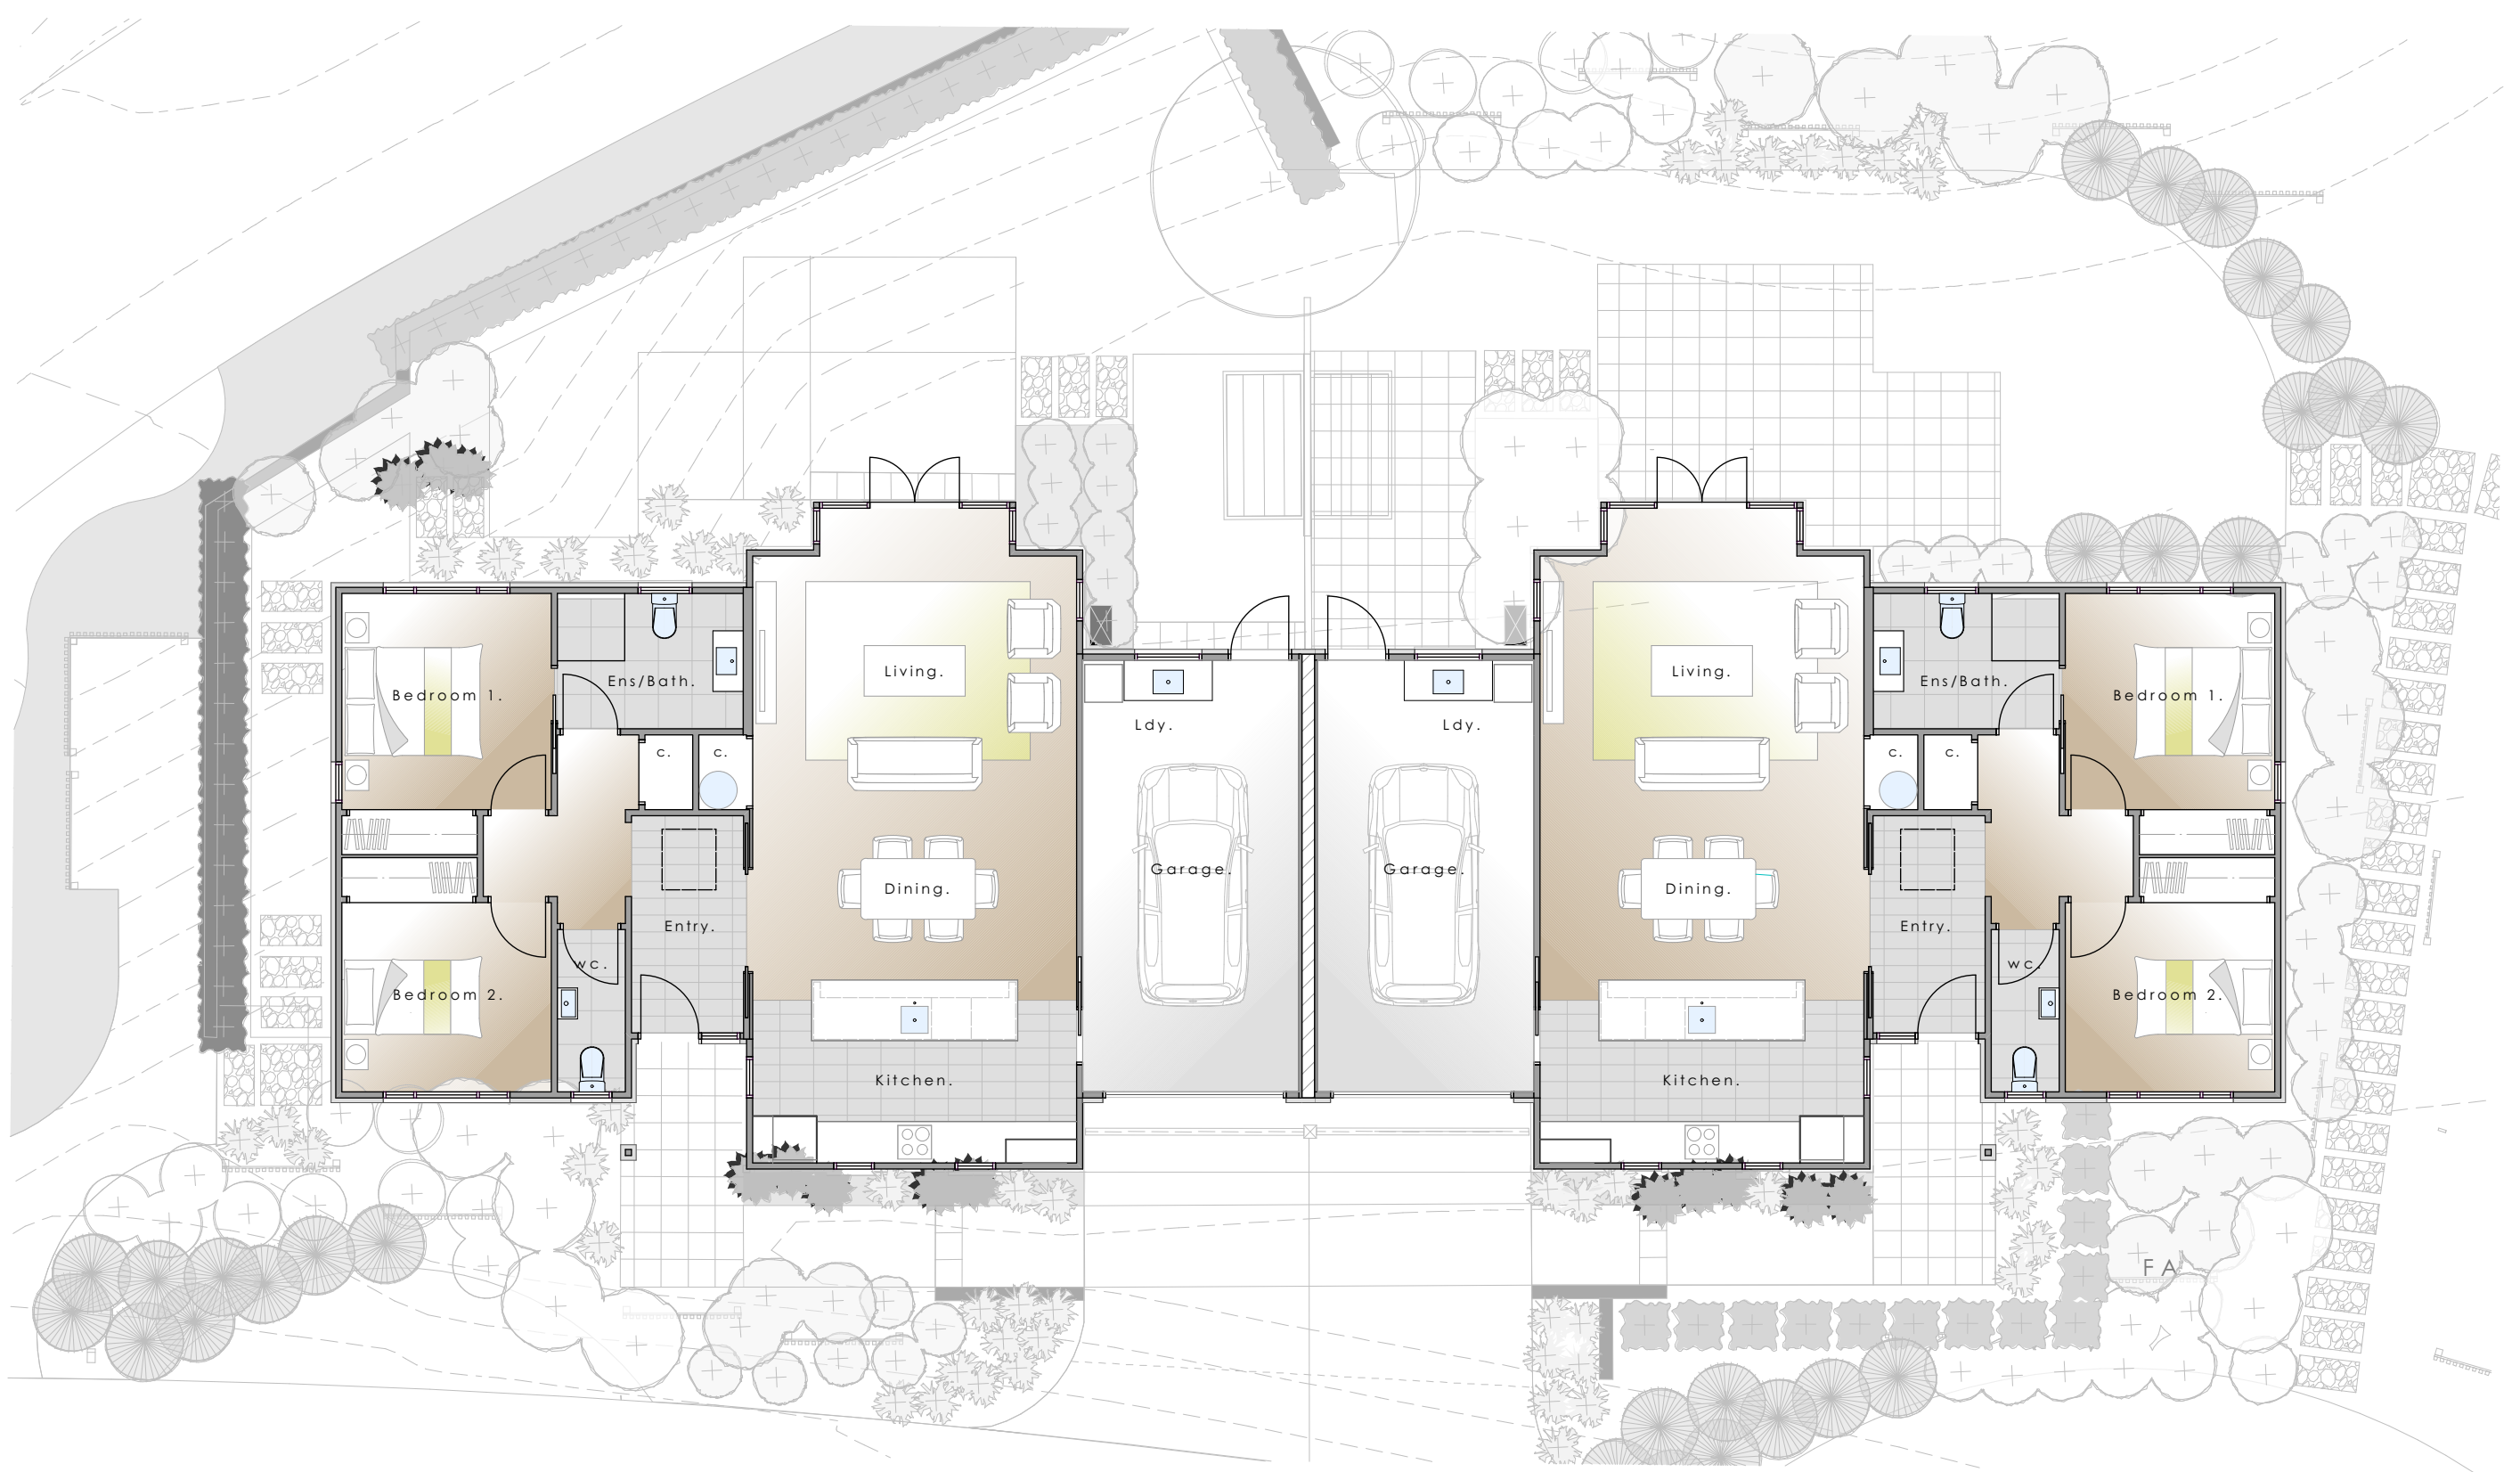


Villa Floor Plan - 2 Bedroom.






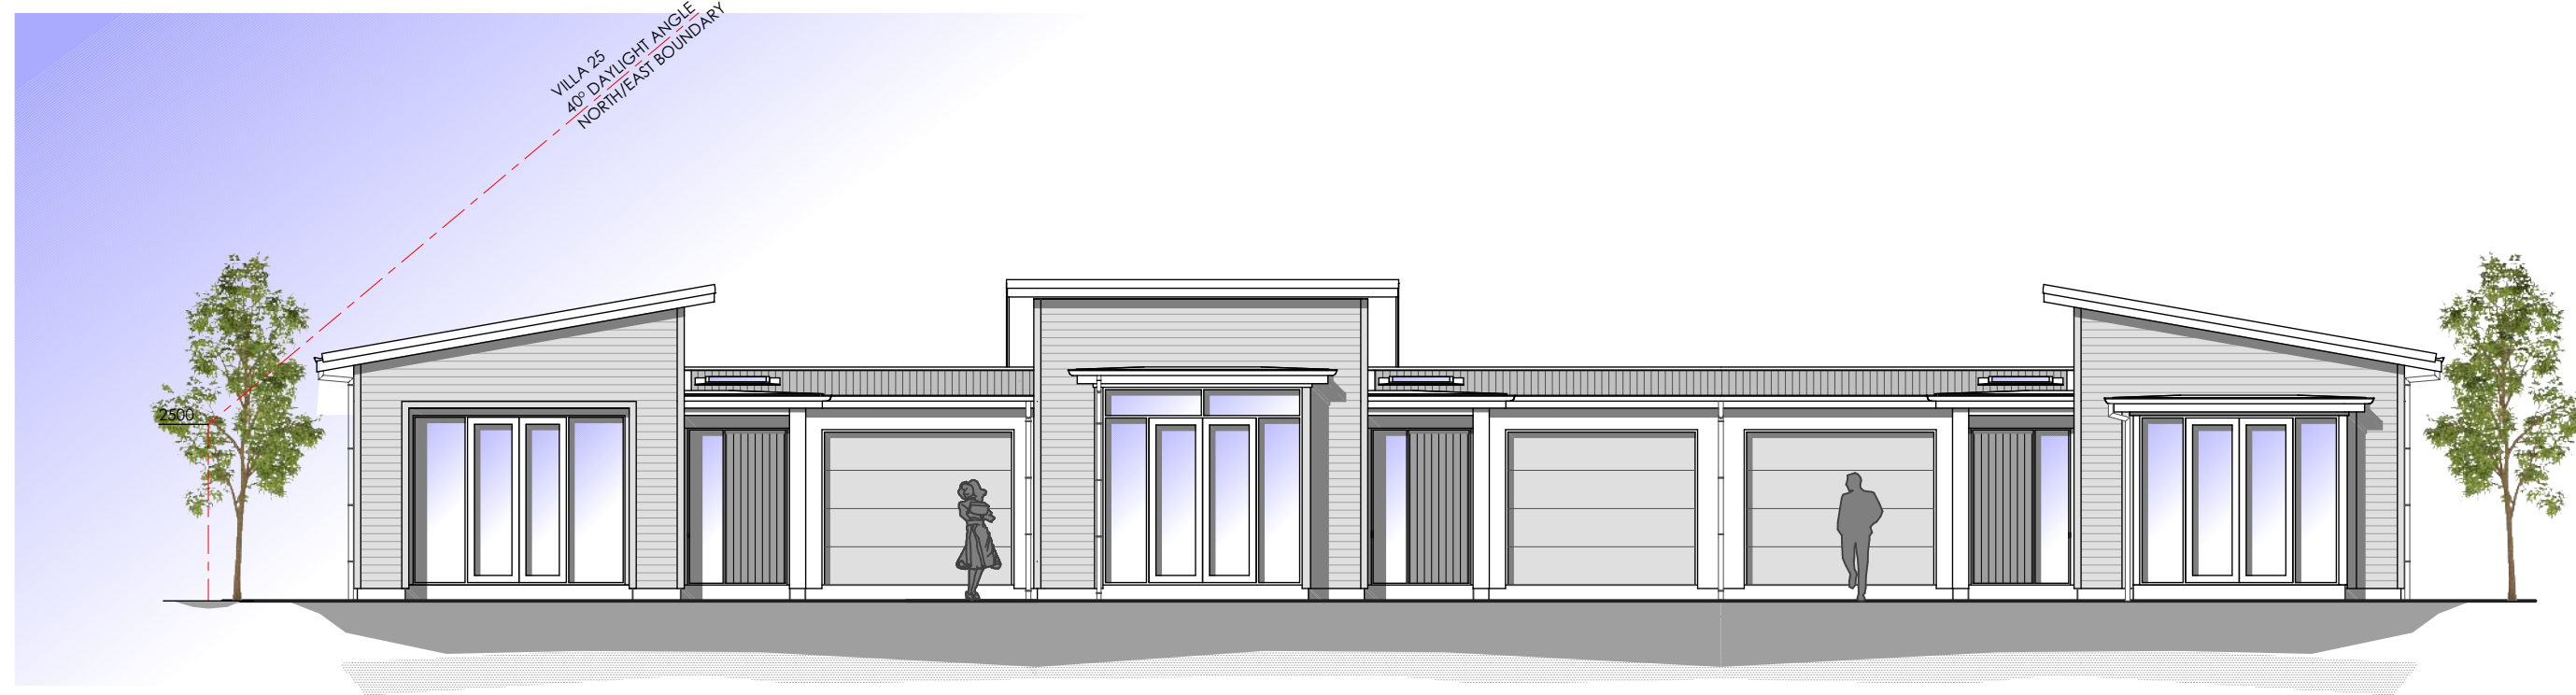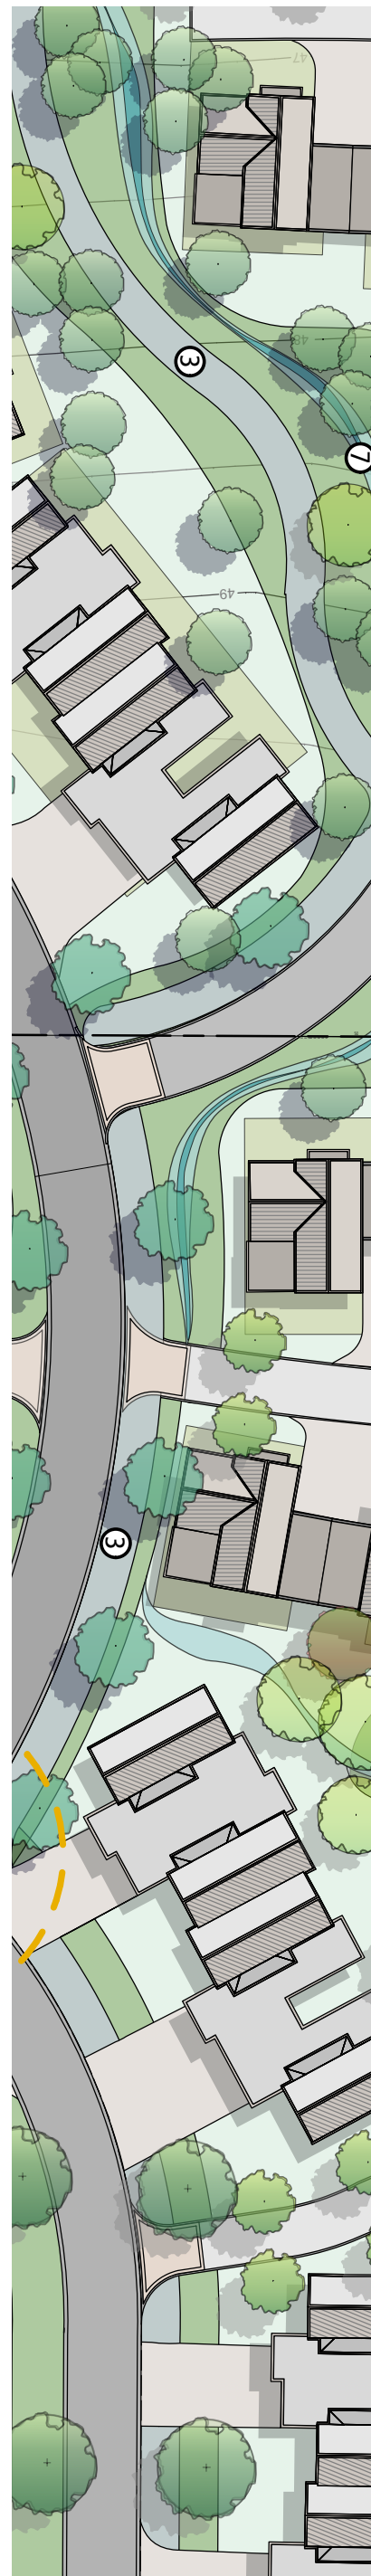


North Elevation.

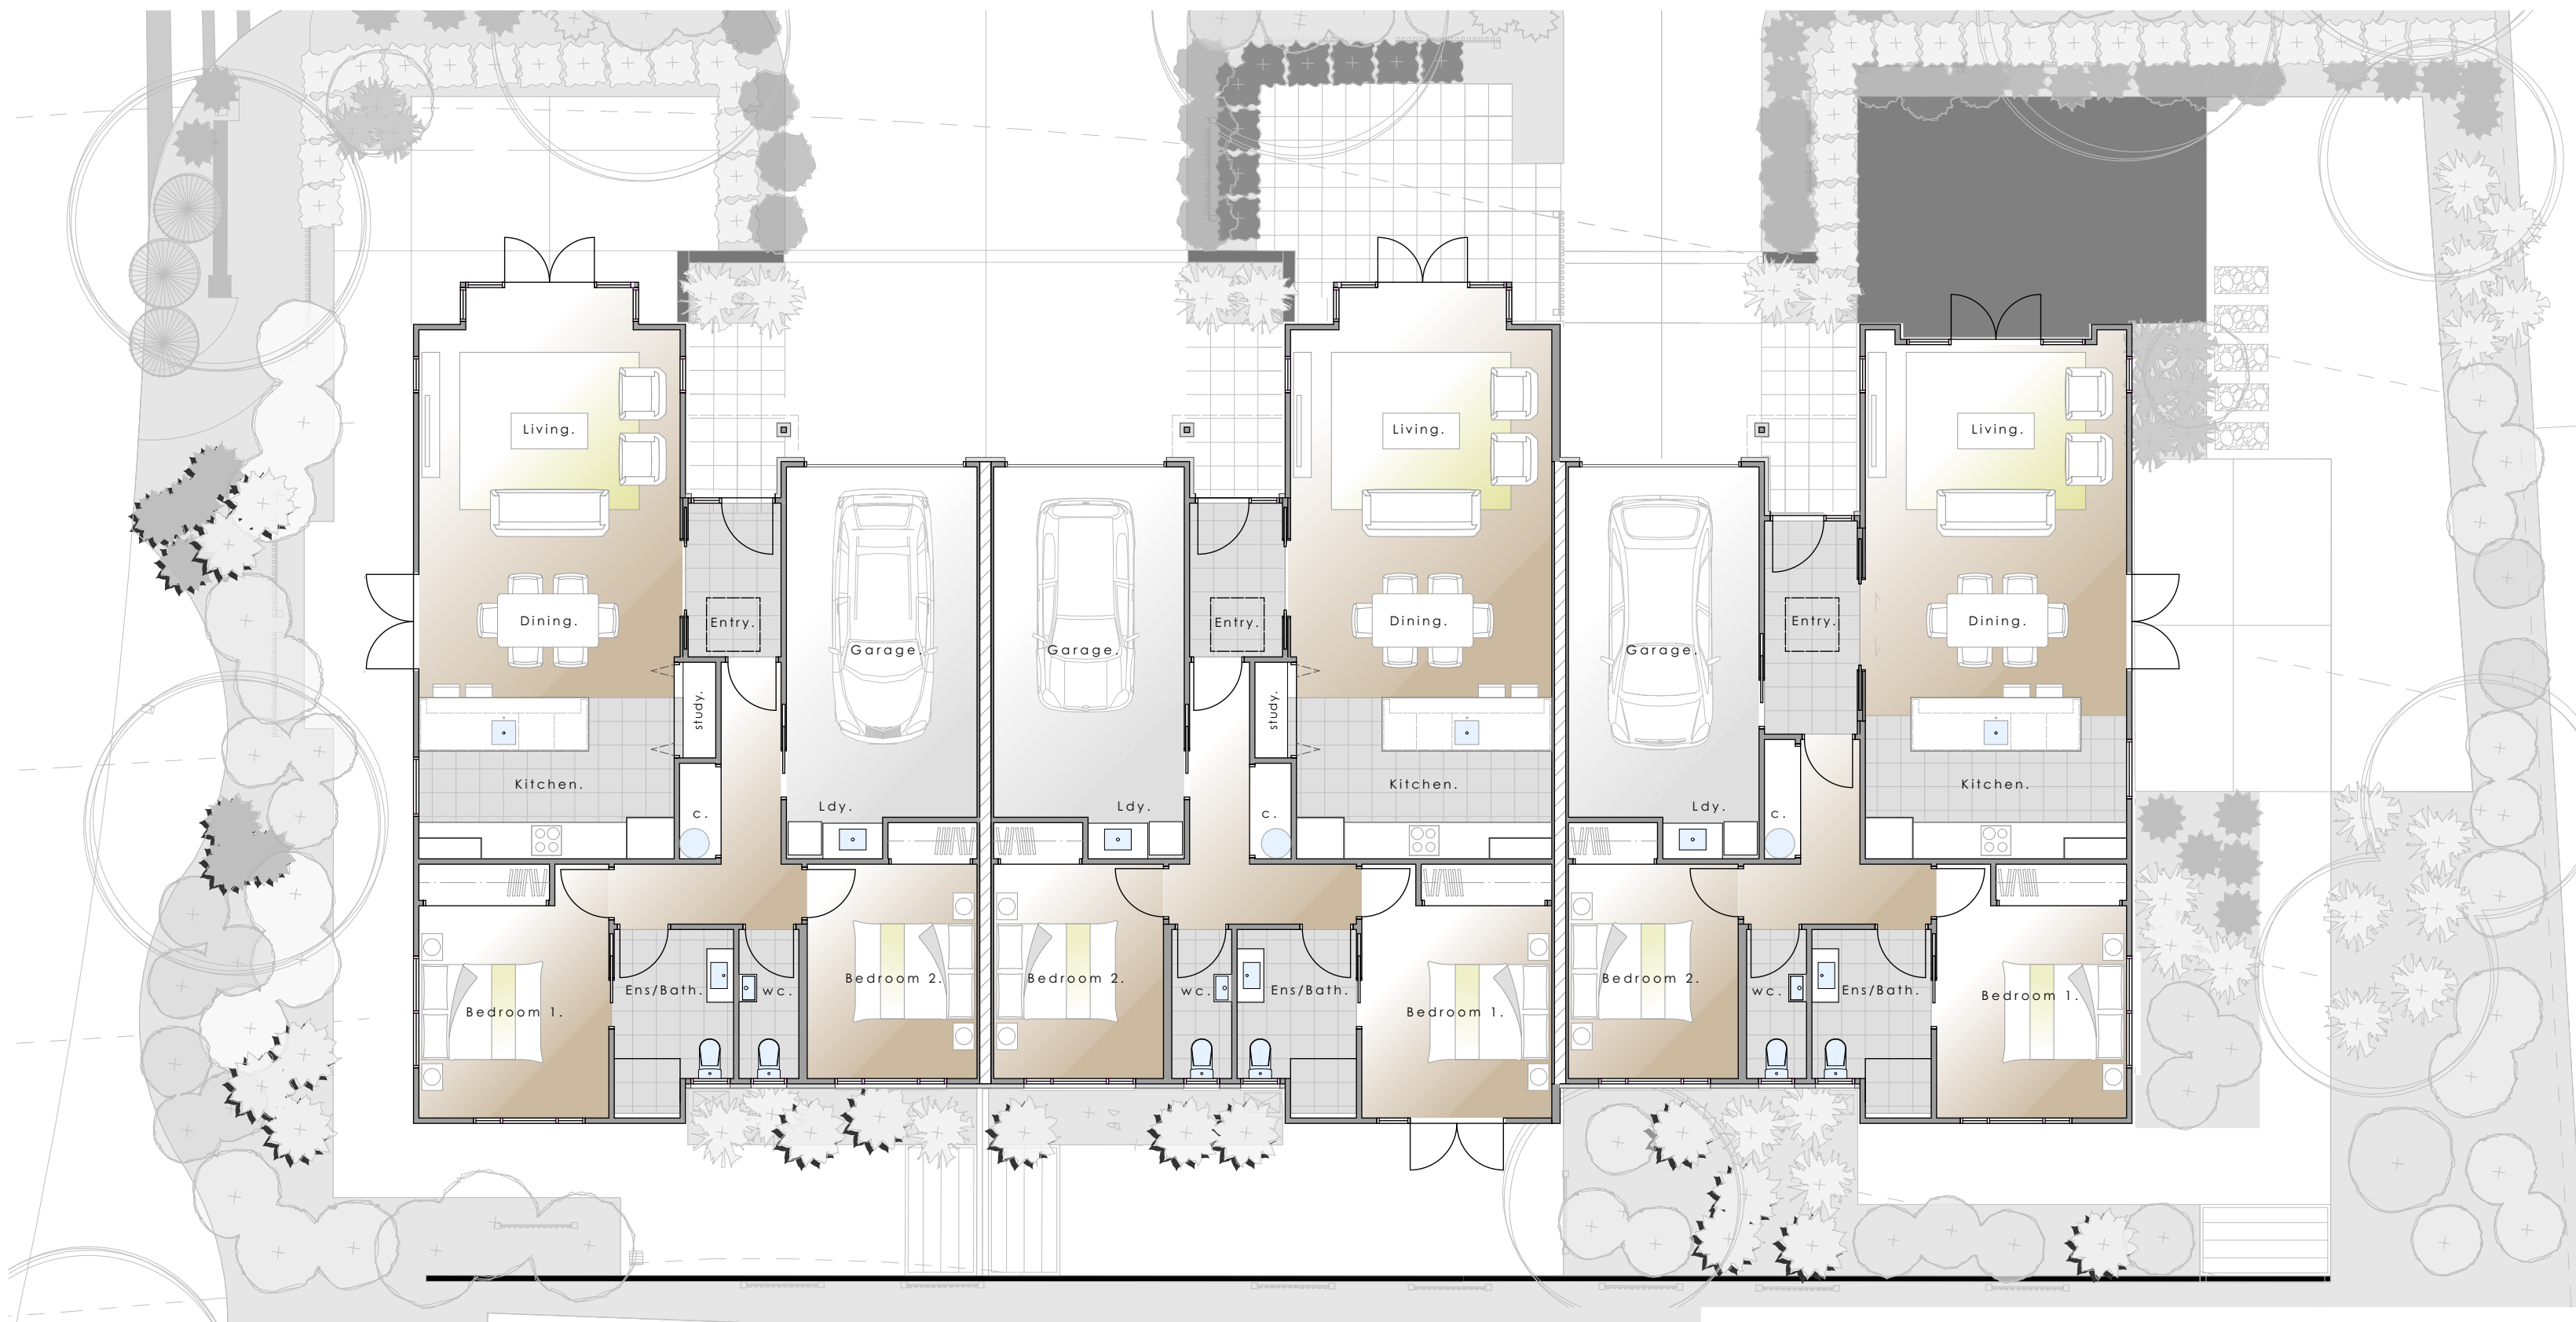


Villa Floor Plan - 2 Bedroom.

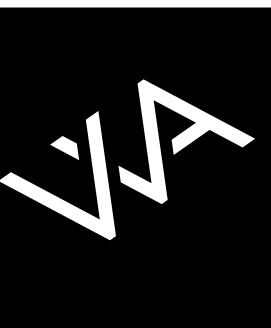



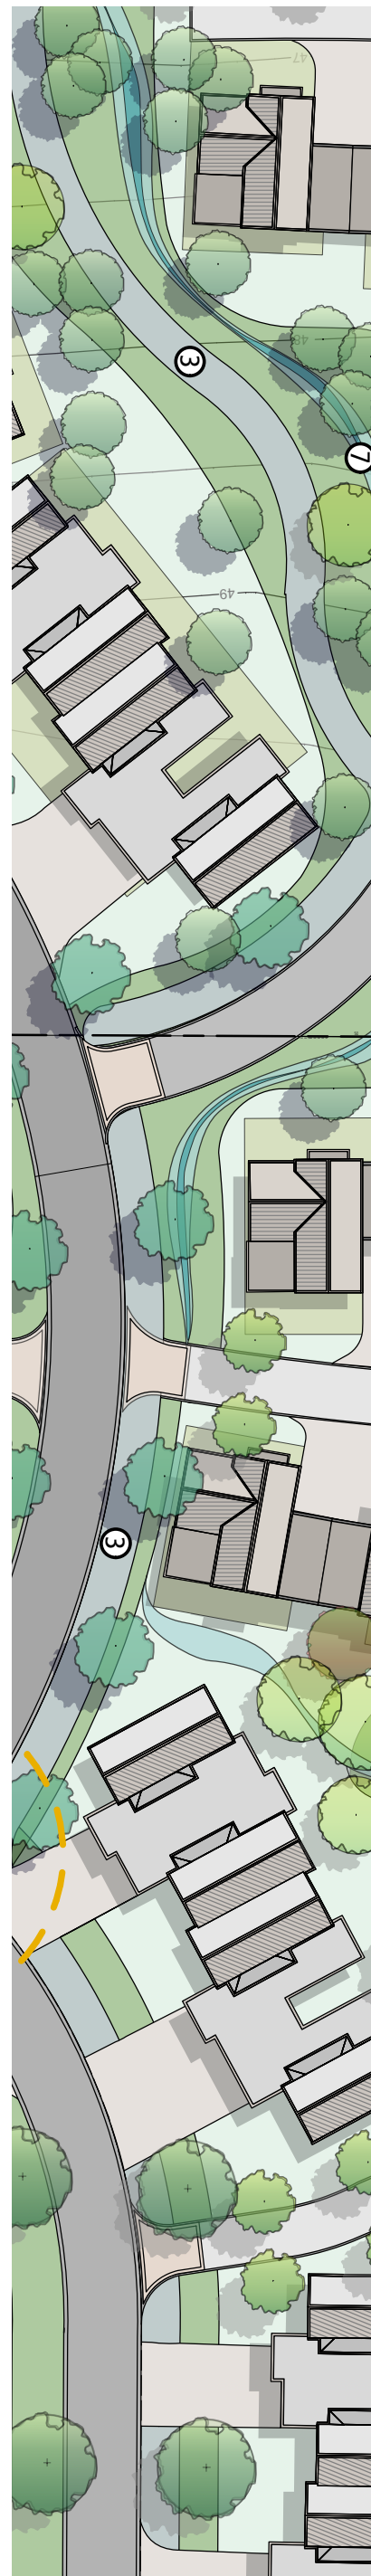


North Elevation.

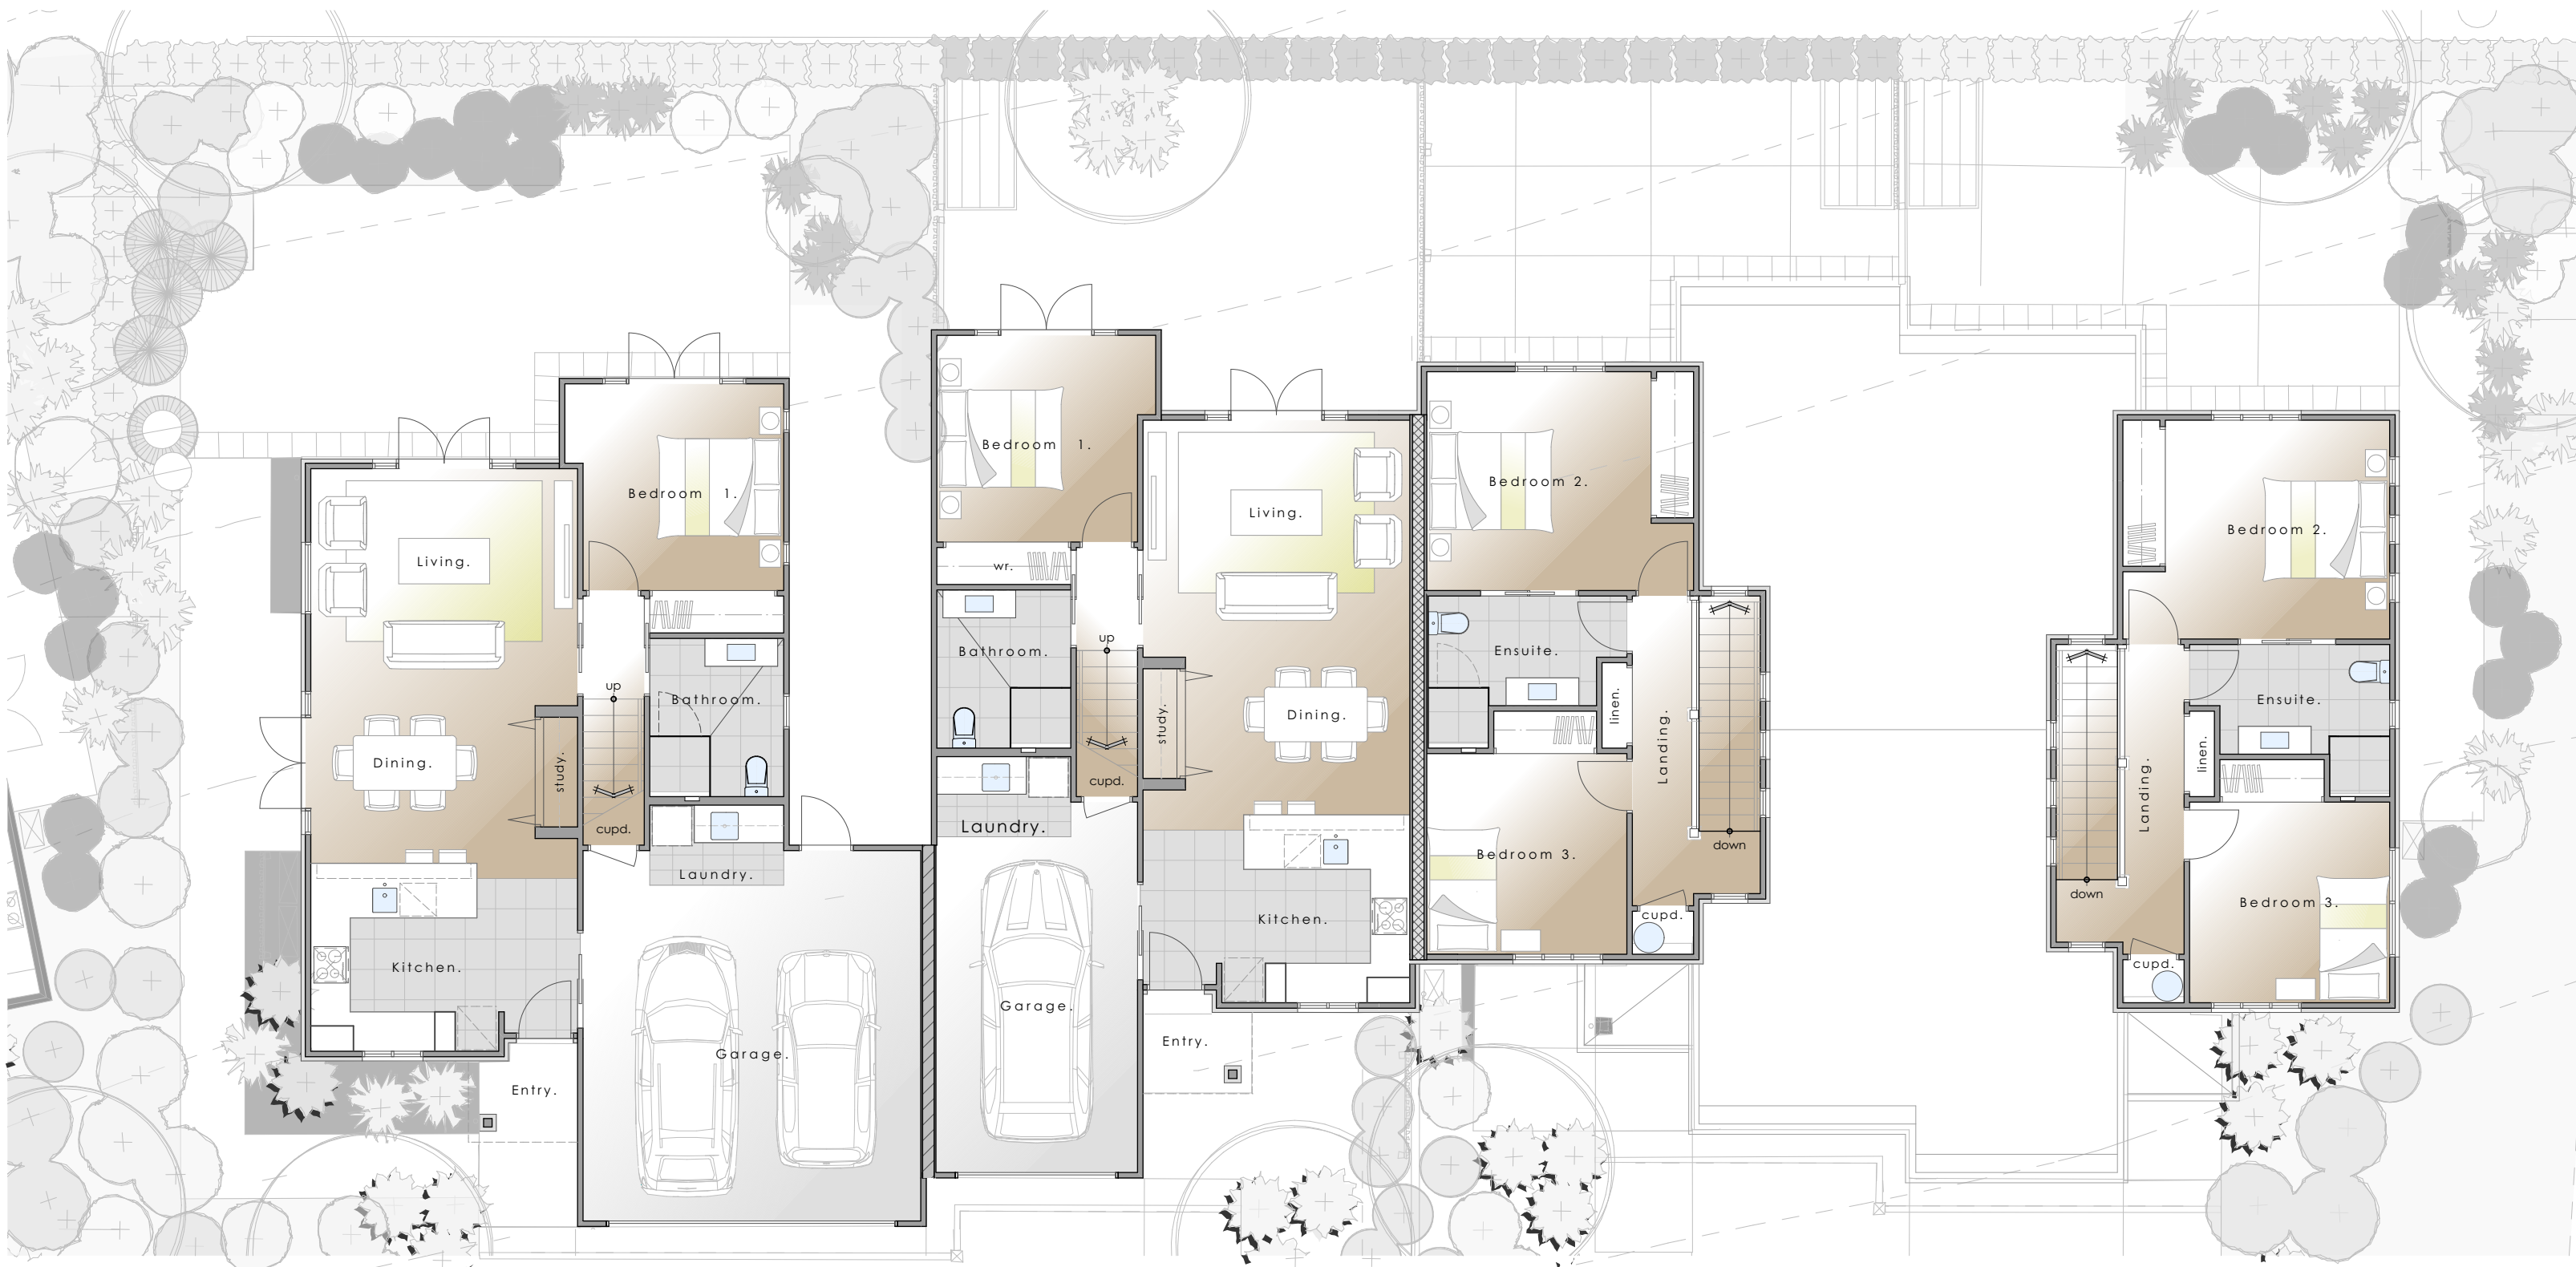

Ground Floor Plan.

First Floor Plan.  
Scale 1:100

RM190790 and ors - Integrity Care Group Ltd - Architectural Plans - as lodged p06

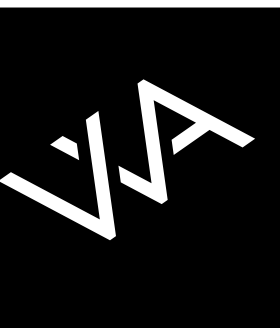





North Elevation.



Ground Floor Plan.  
Scale 1:100

First Floor Plan.  
Scale 1:100

Second Floor Plan.  
Scale 1:100

