



North Elevation.

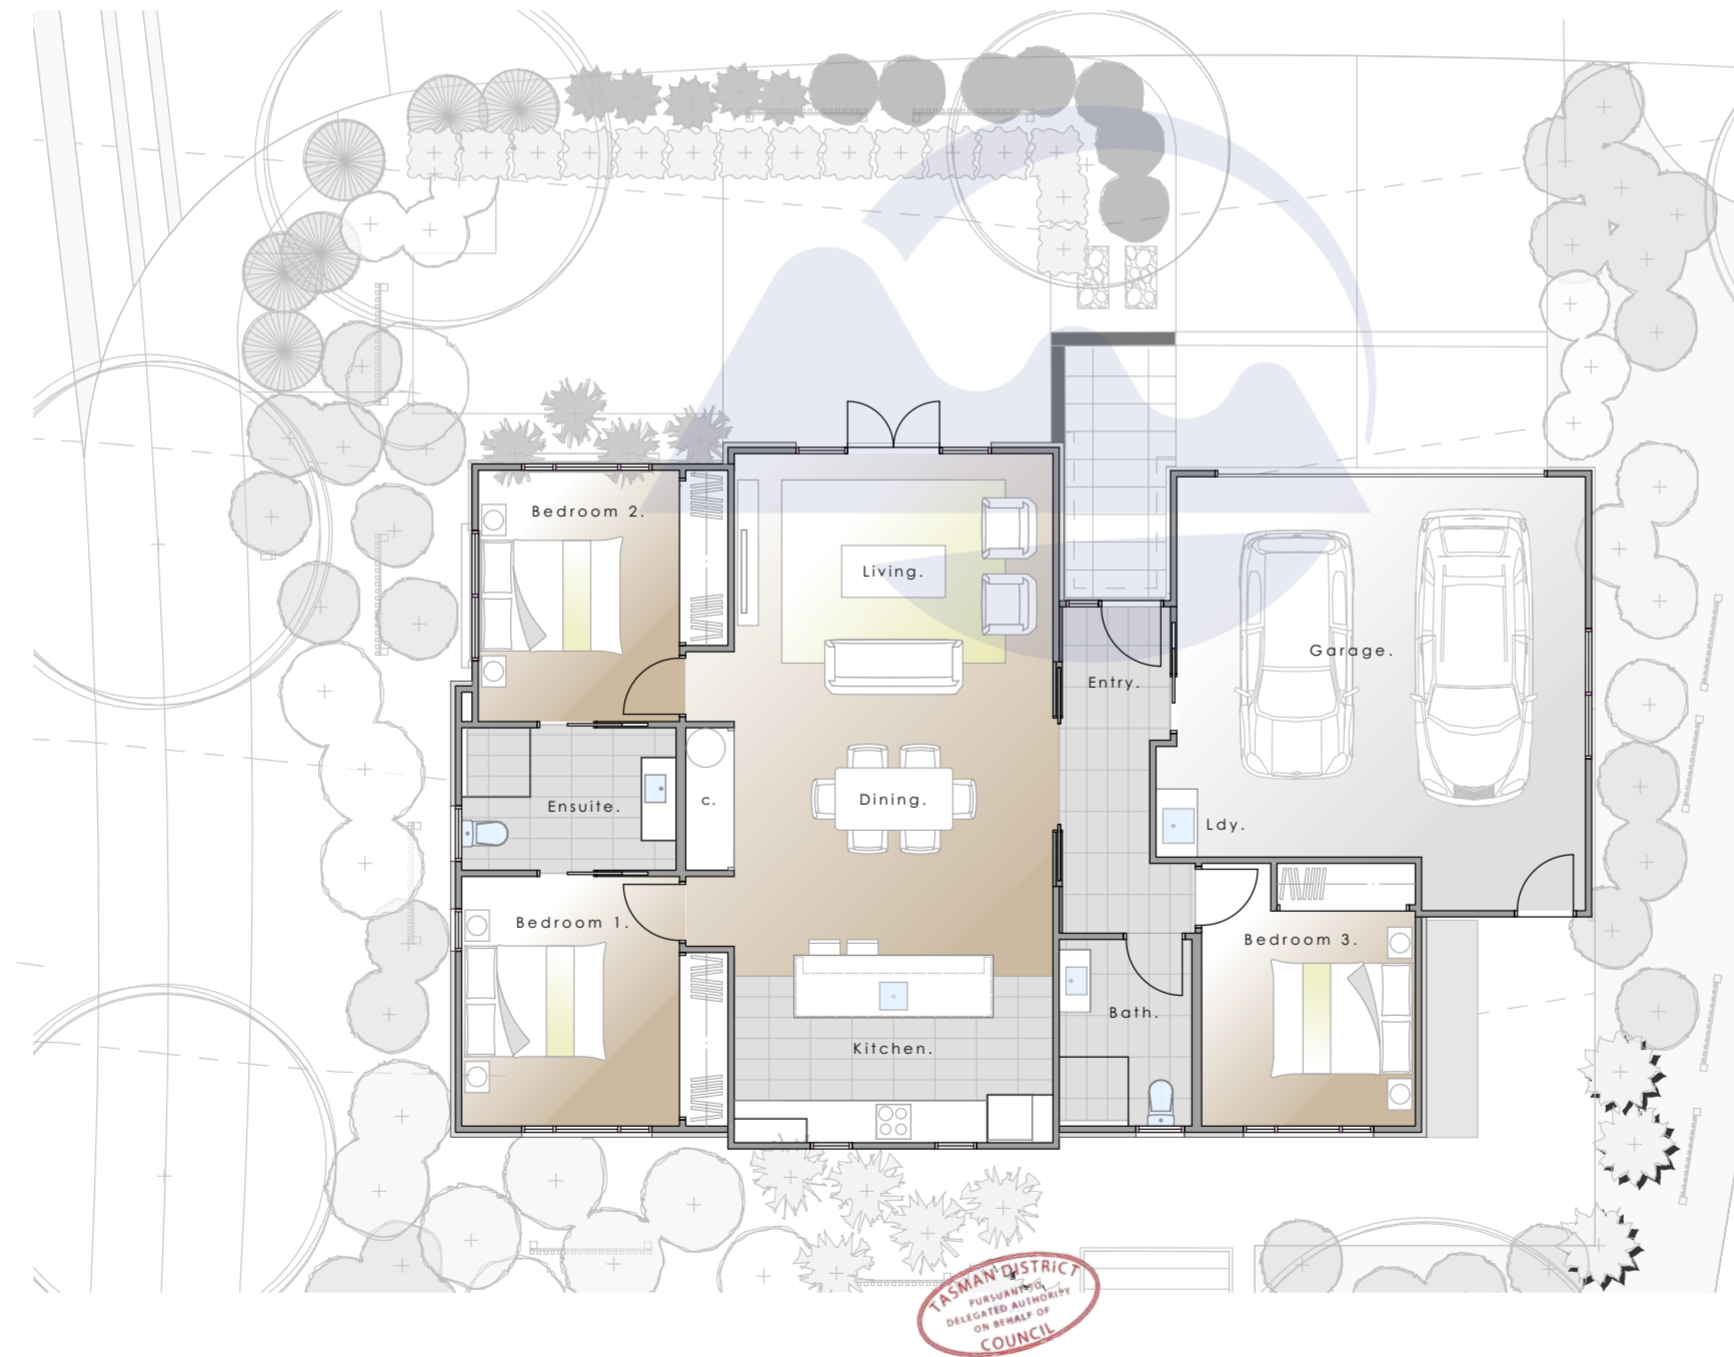


Villa Floor Plan - 3 Bedroom


olive estates lifestyle village  
hill street proposal

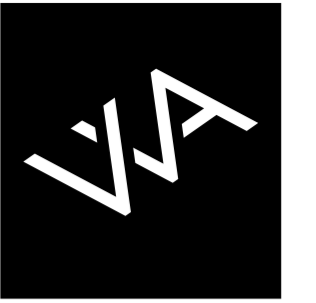

RM190790 and ors - Integrity Care Group Ltd - Architectural Plans - as lodged p01

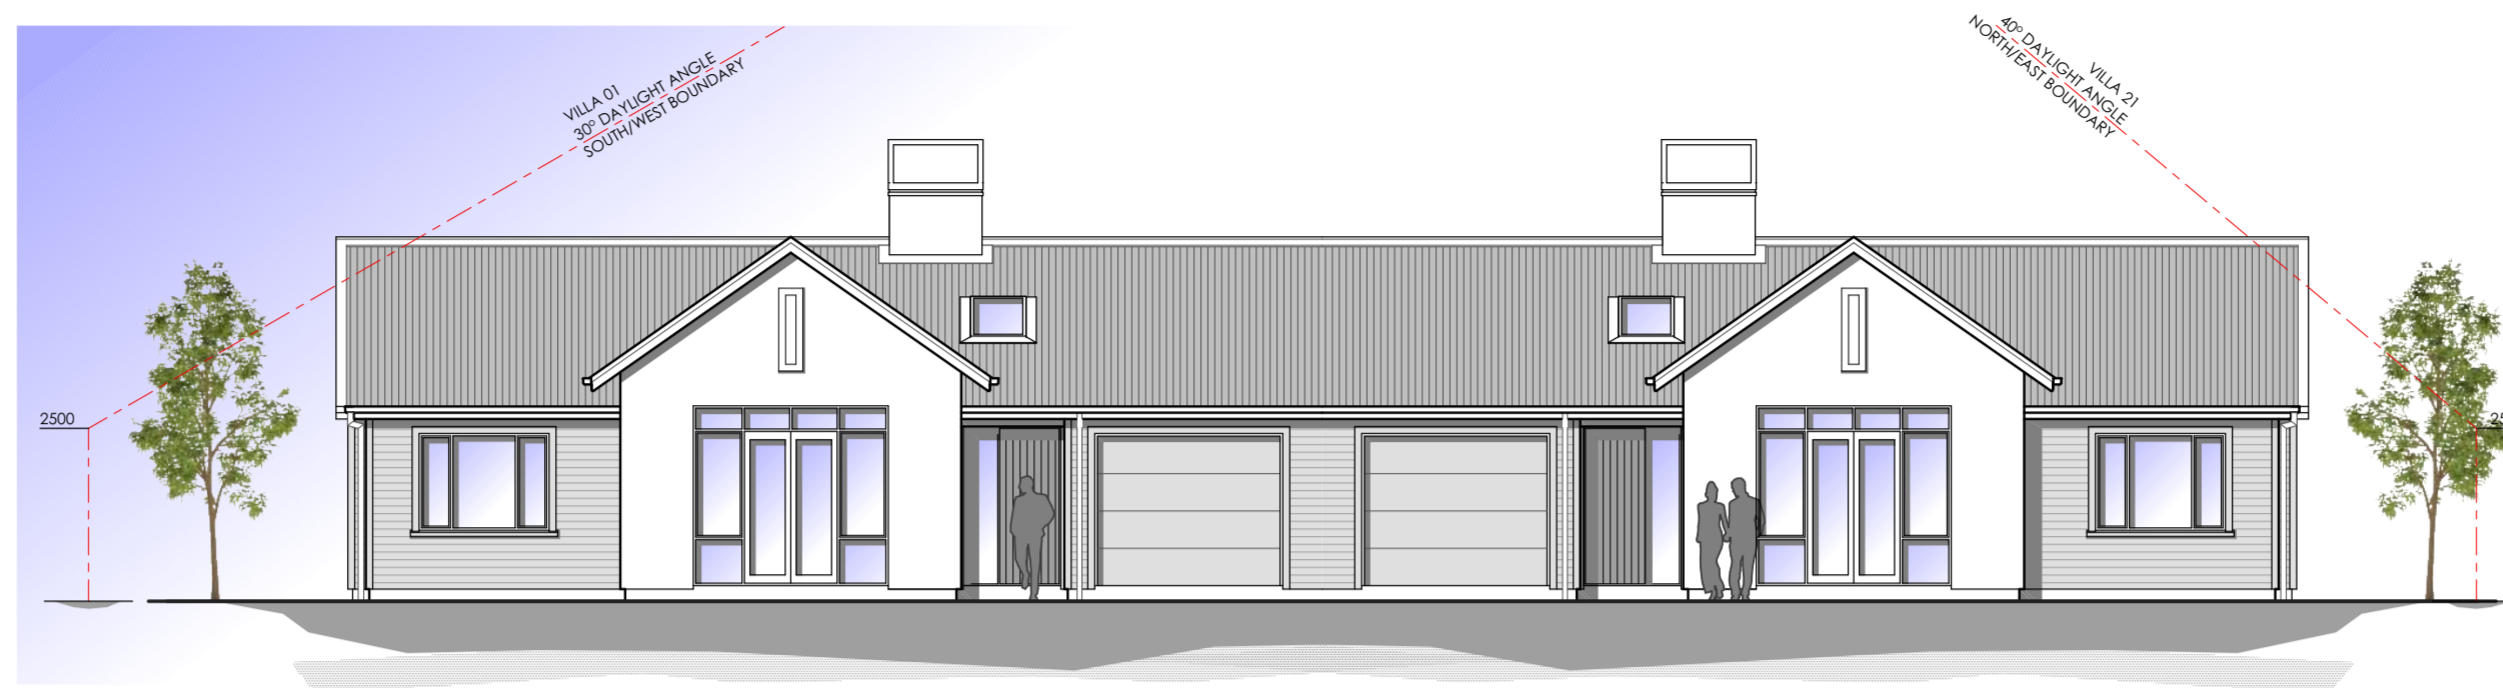


North Elevation.

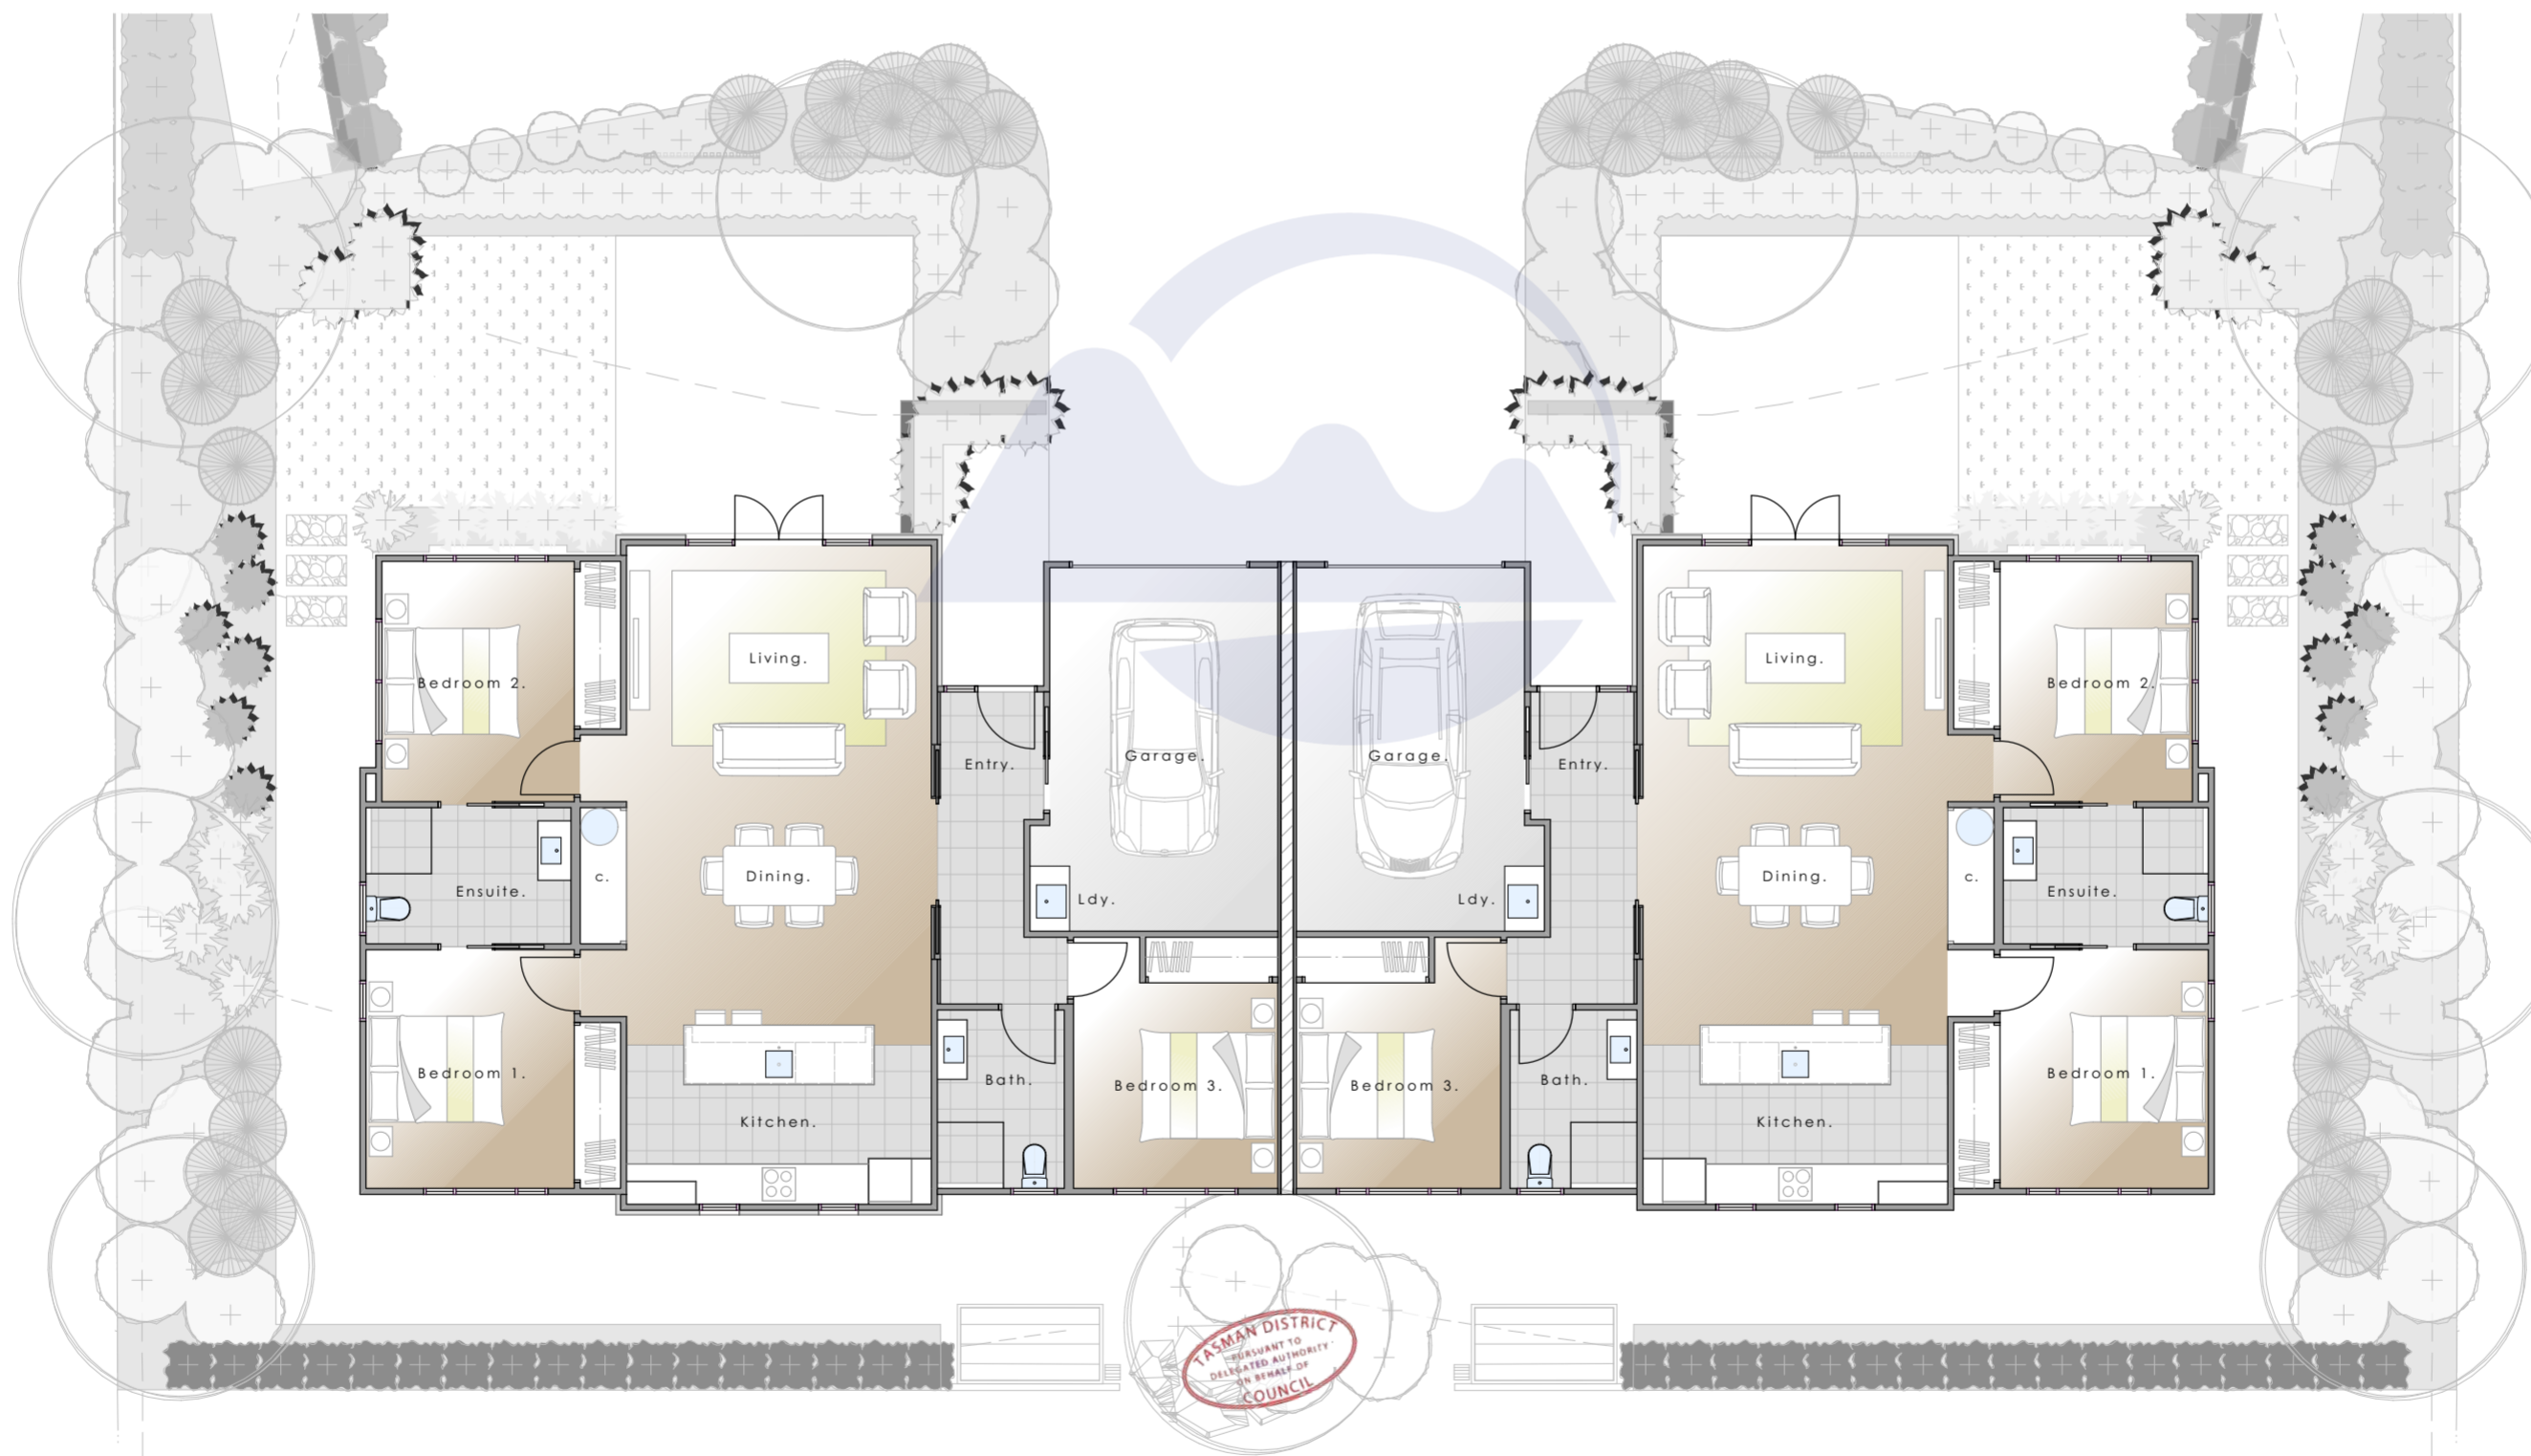


Villa Floor Plan - 3 Bedroom



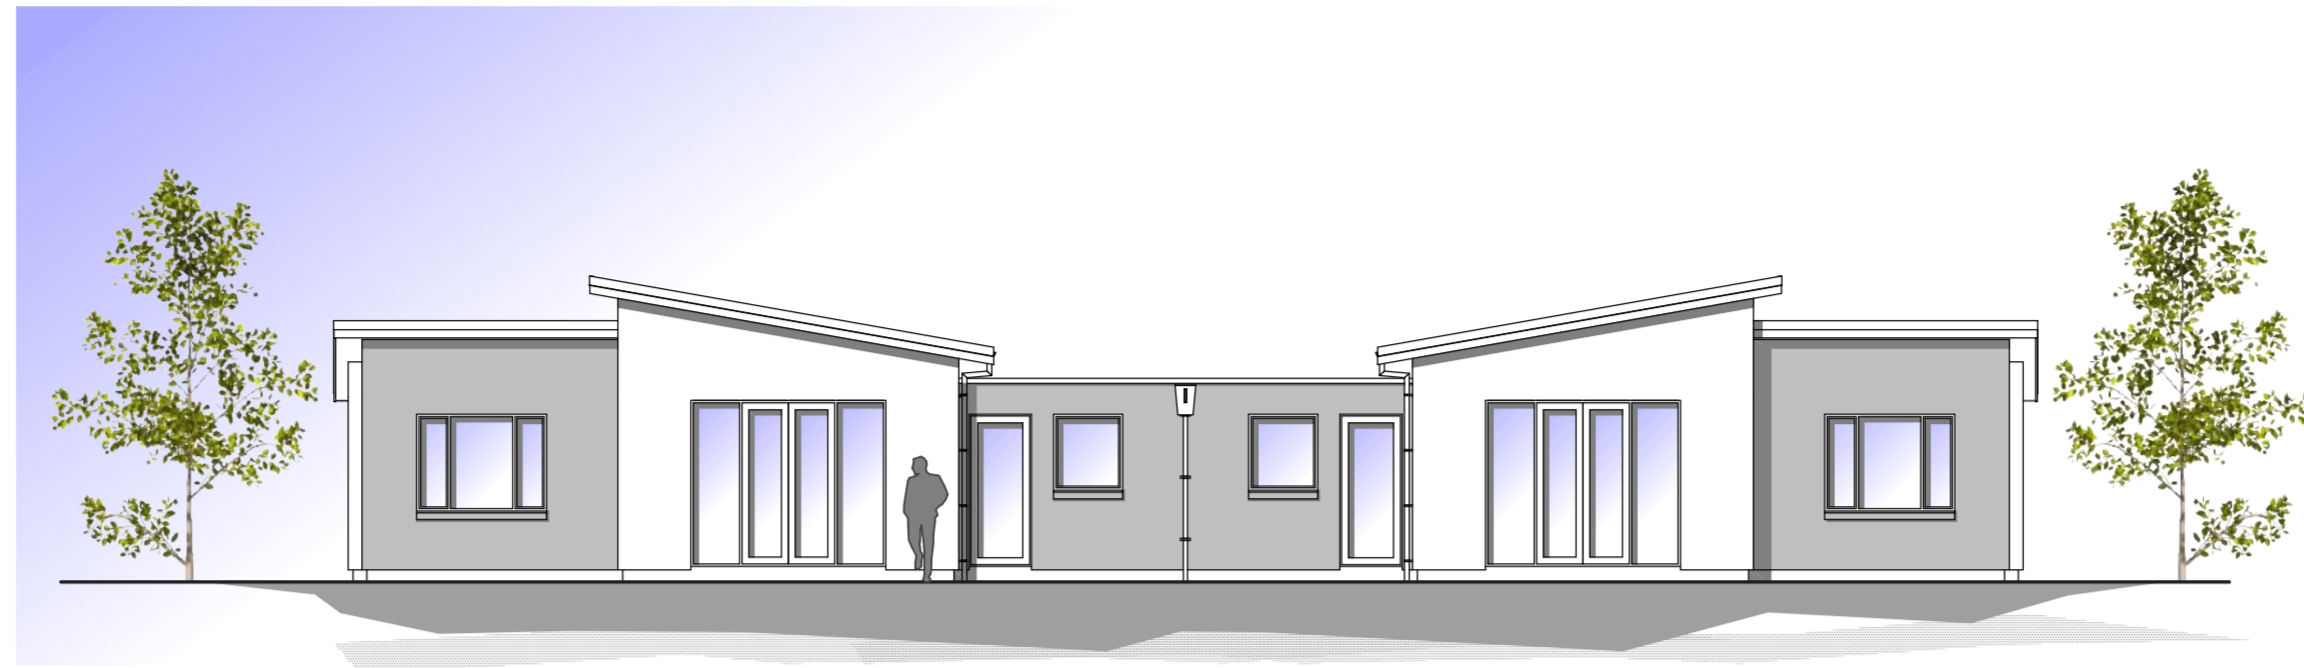

North Elevation.

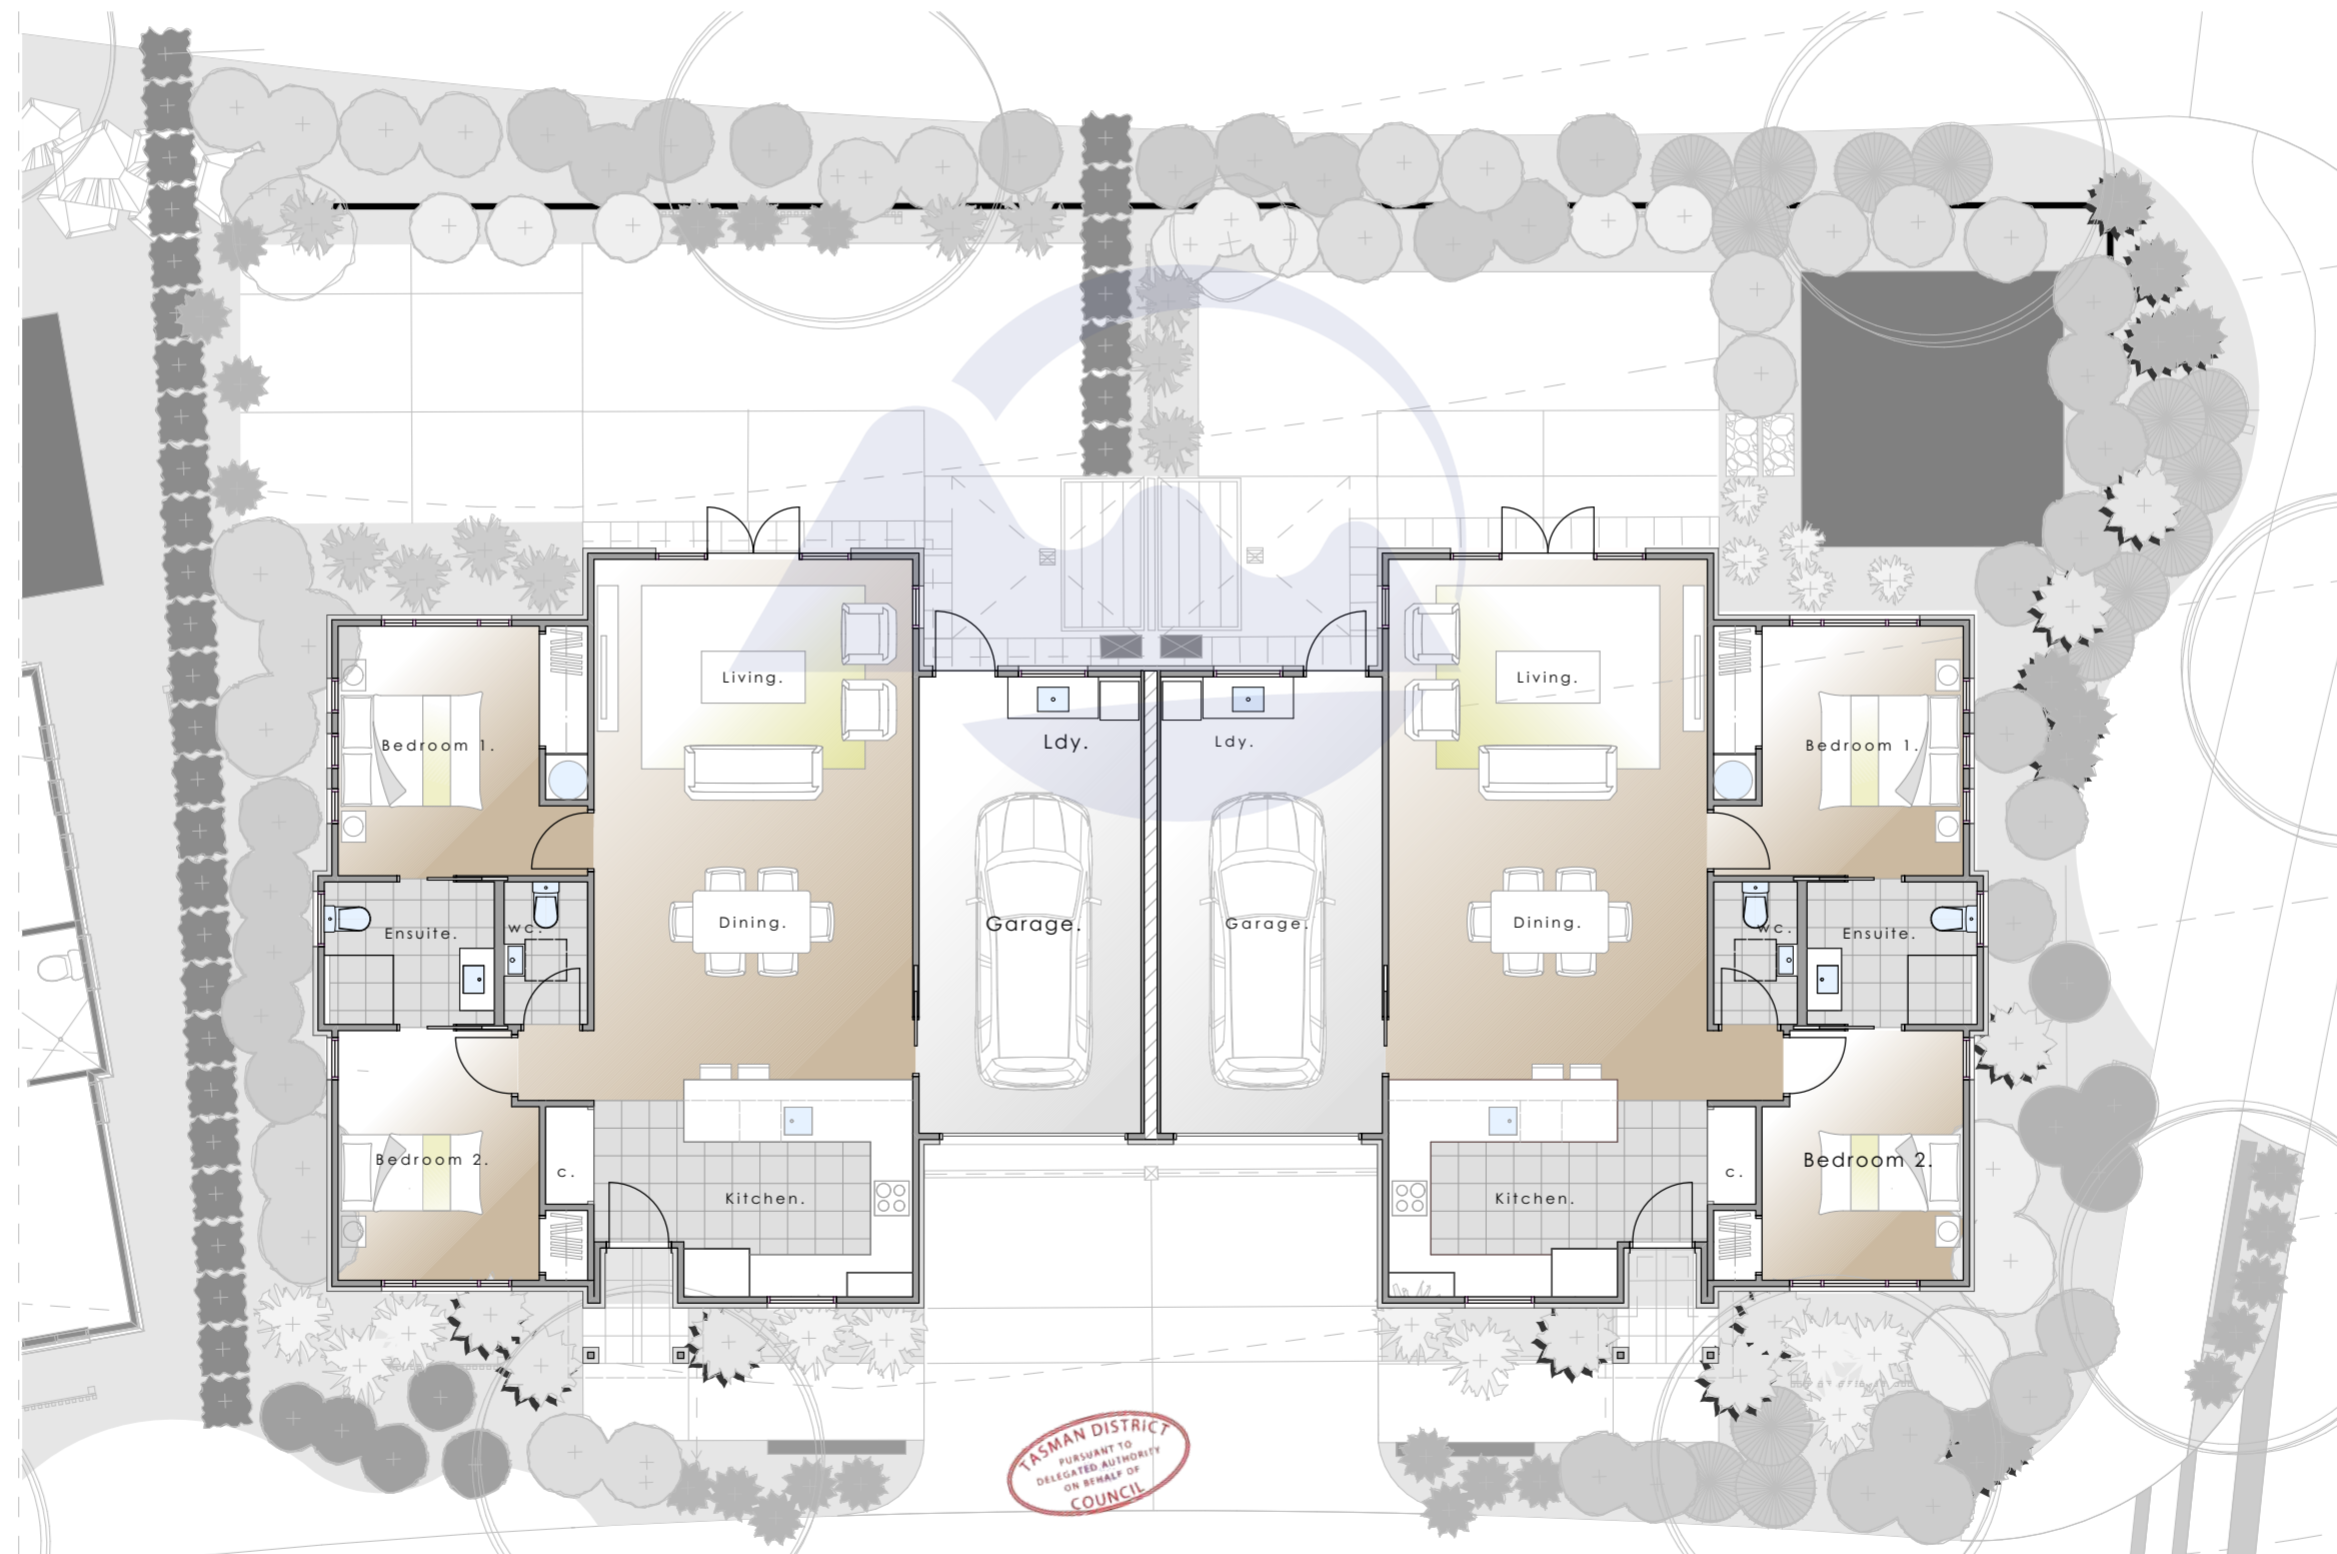


Villa Floor Plan - 2 Bedroom.





South Elevation.

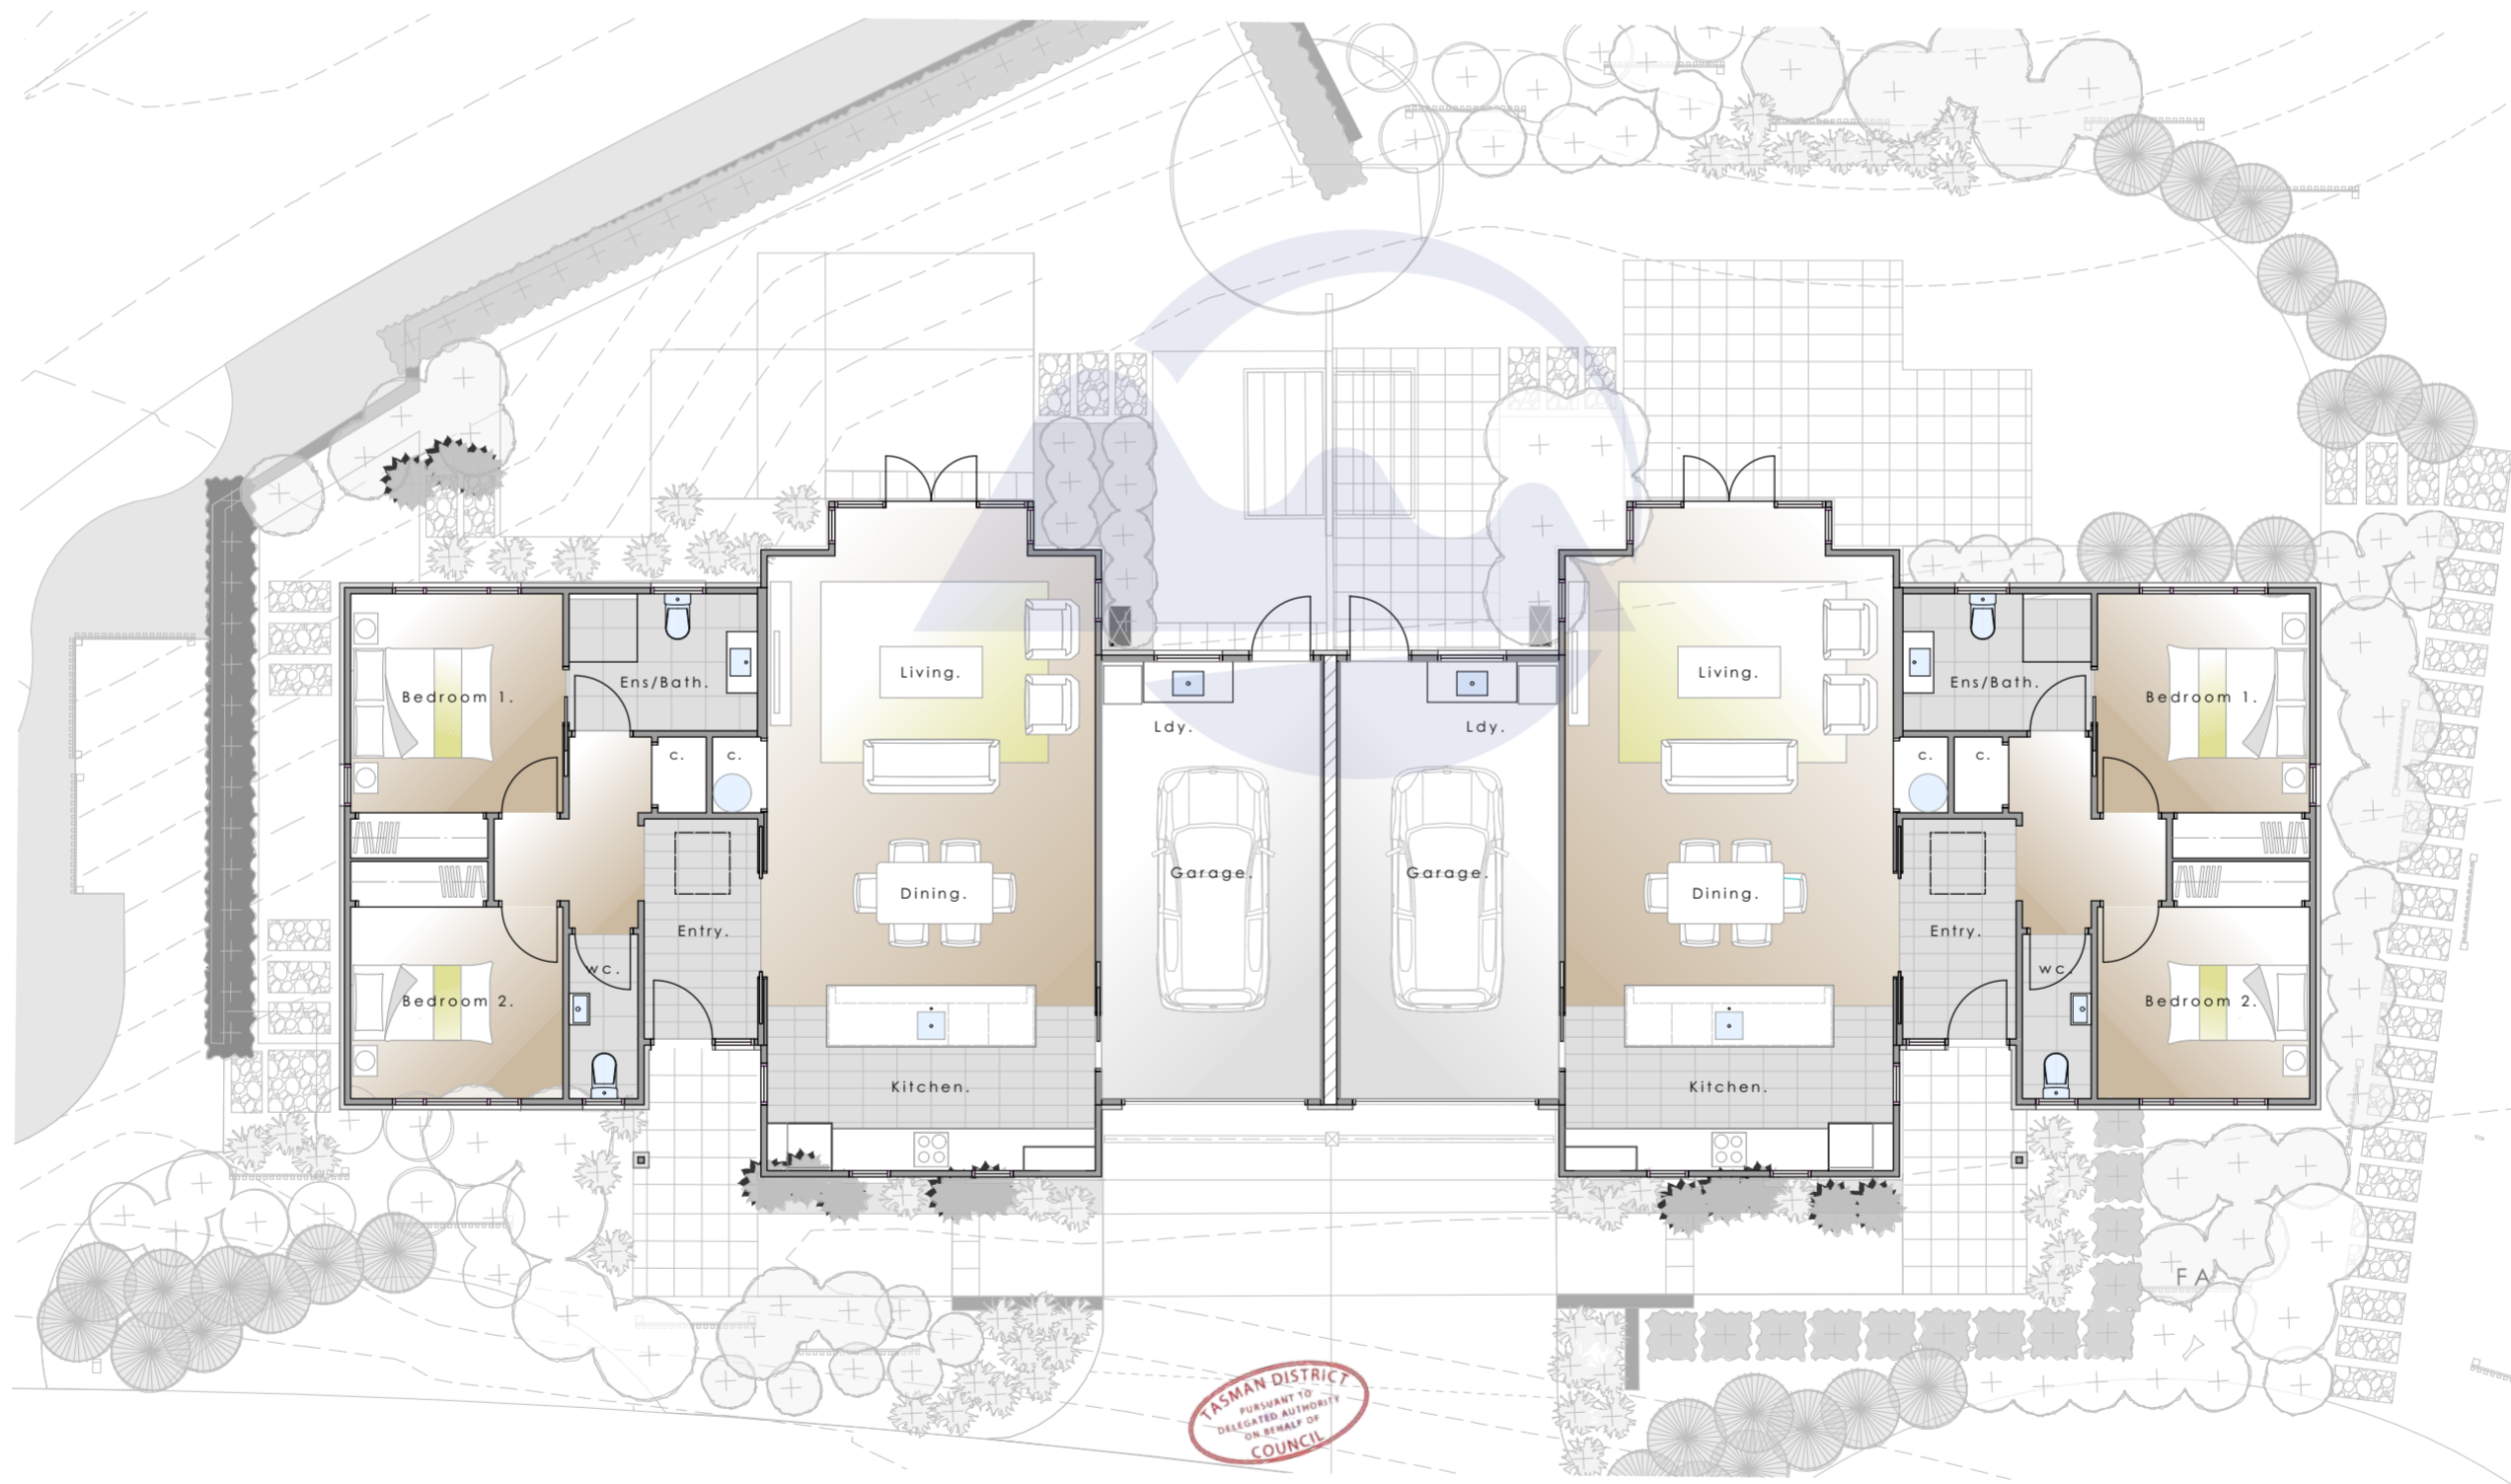


Villa Floor Plan - 2 Bedroom.





North Elevation.

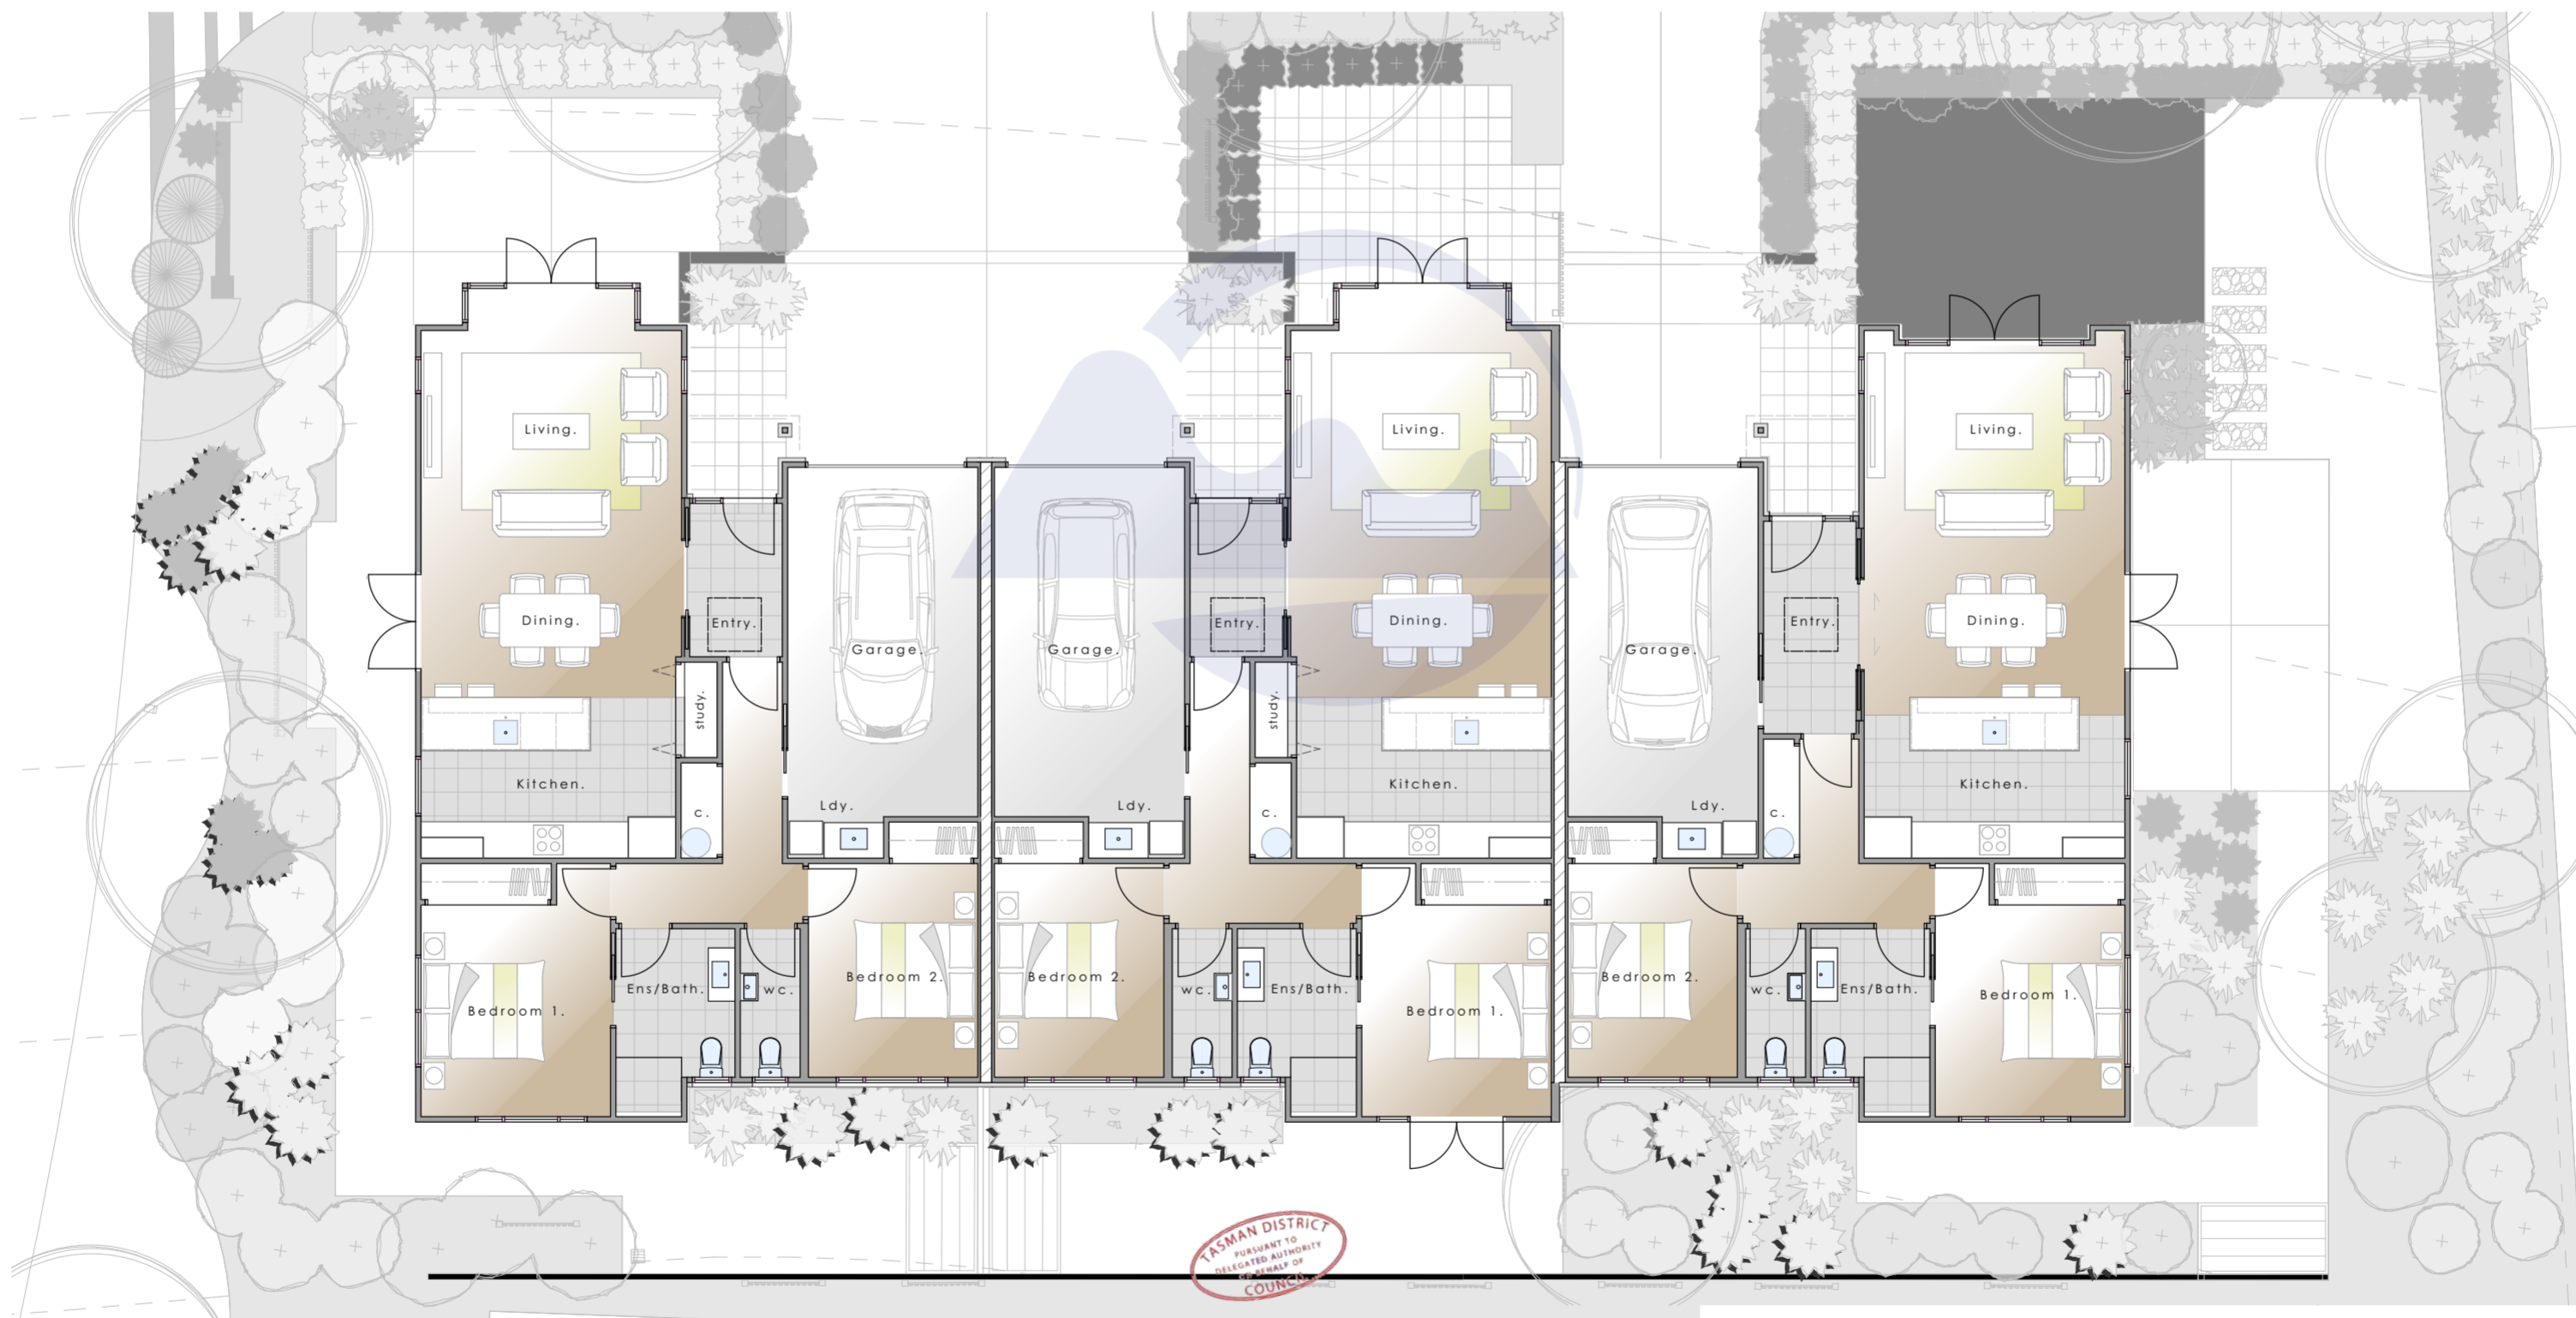

Villa Floor Plan - 2 Bedroom.







North Elevation.



Ground Floor Plan.


First Floor Plan.  
Scale 1:100

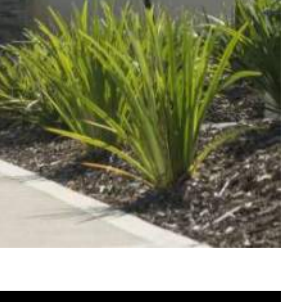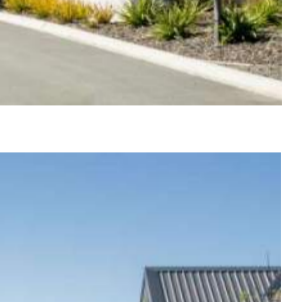

RM190790 and ors - Integrity Care Group Ltd - Architectural Plans - as lodged p06



North Elevation.

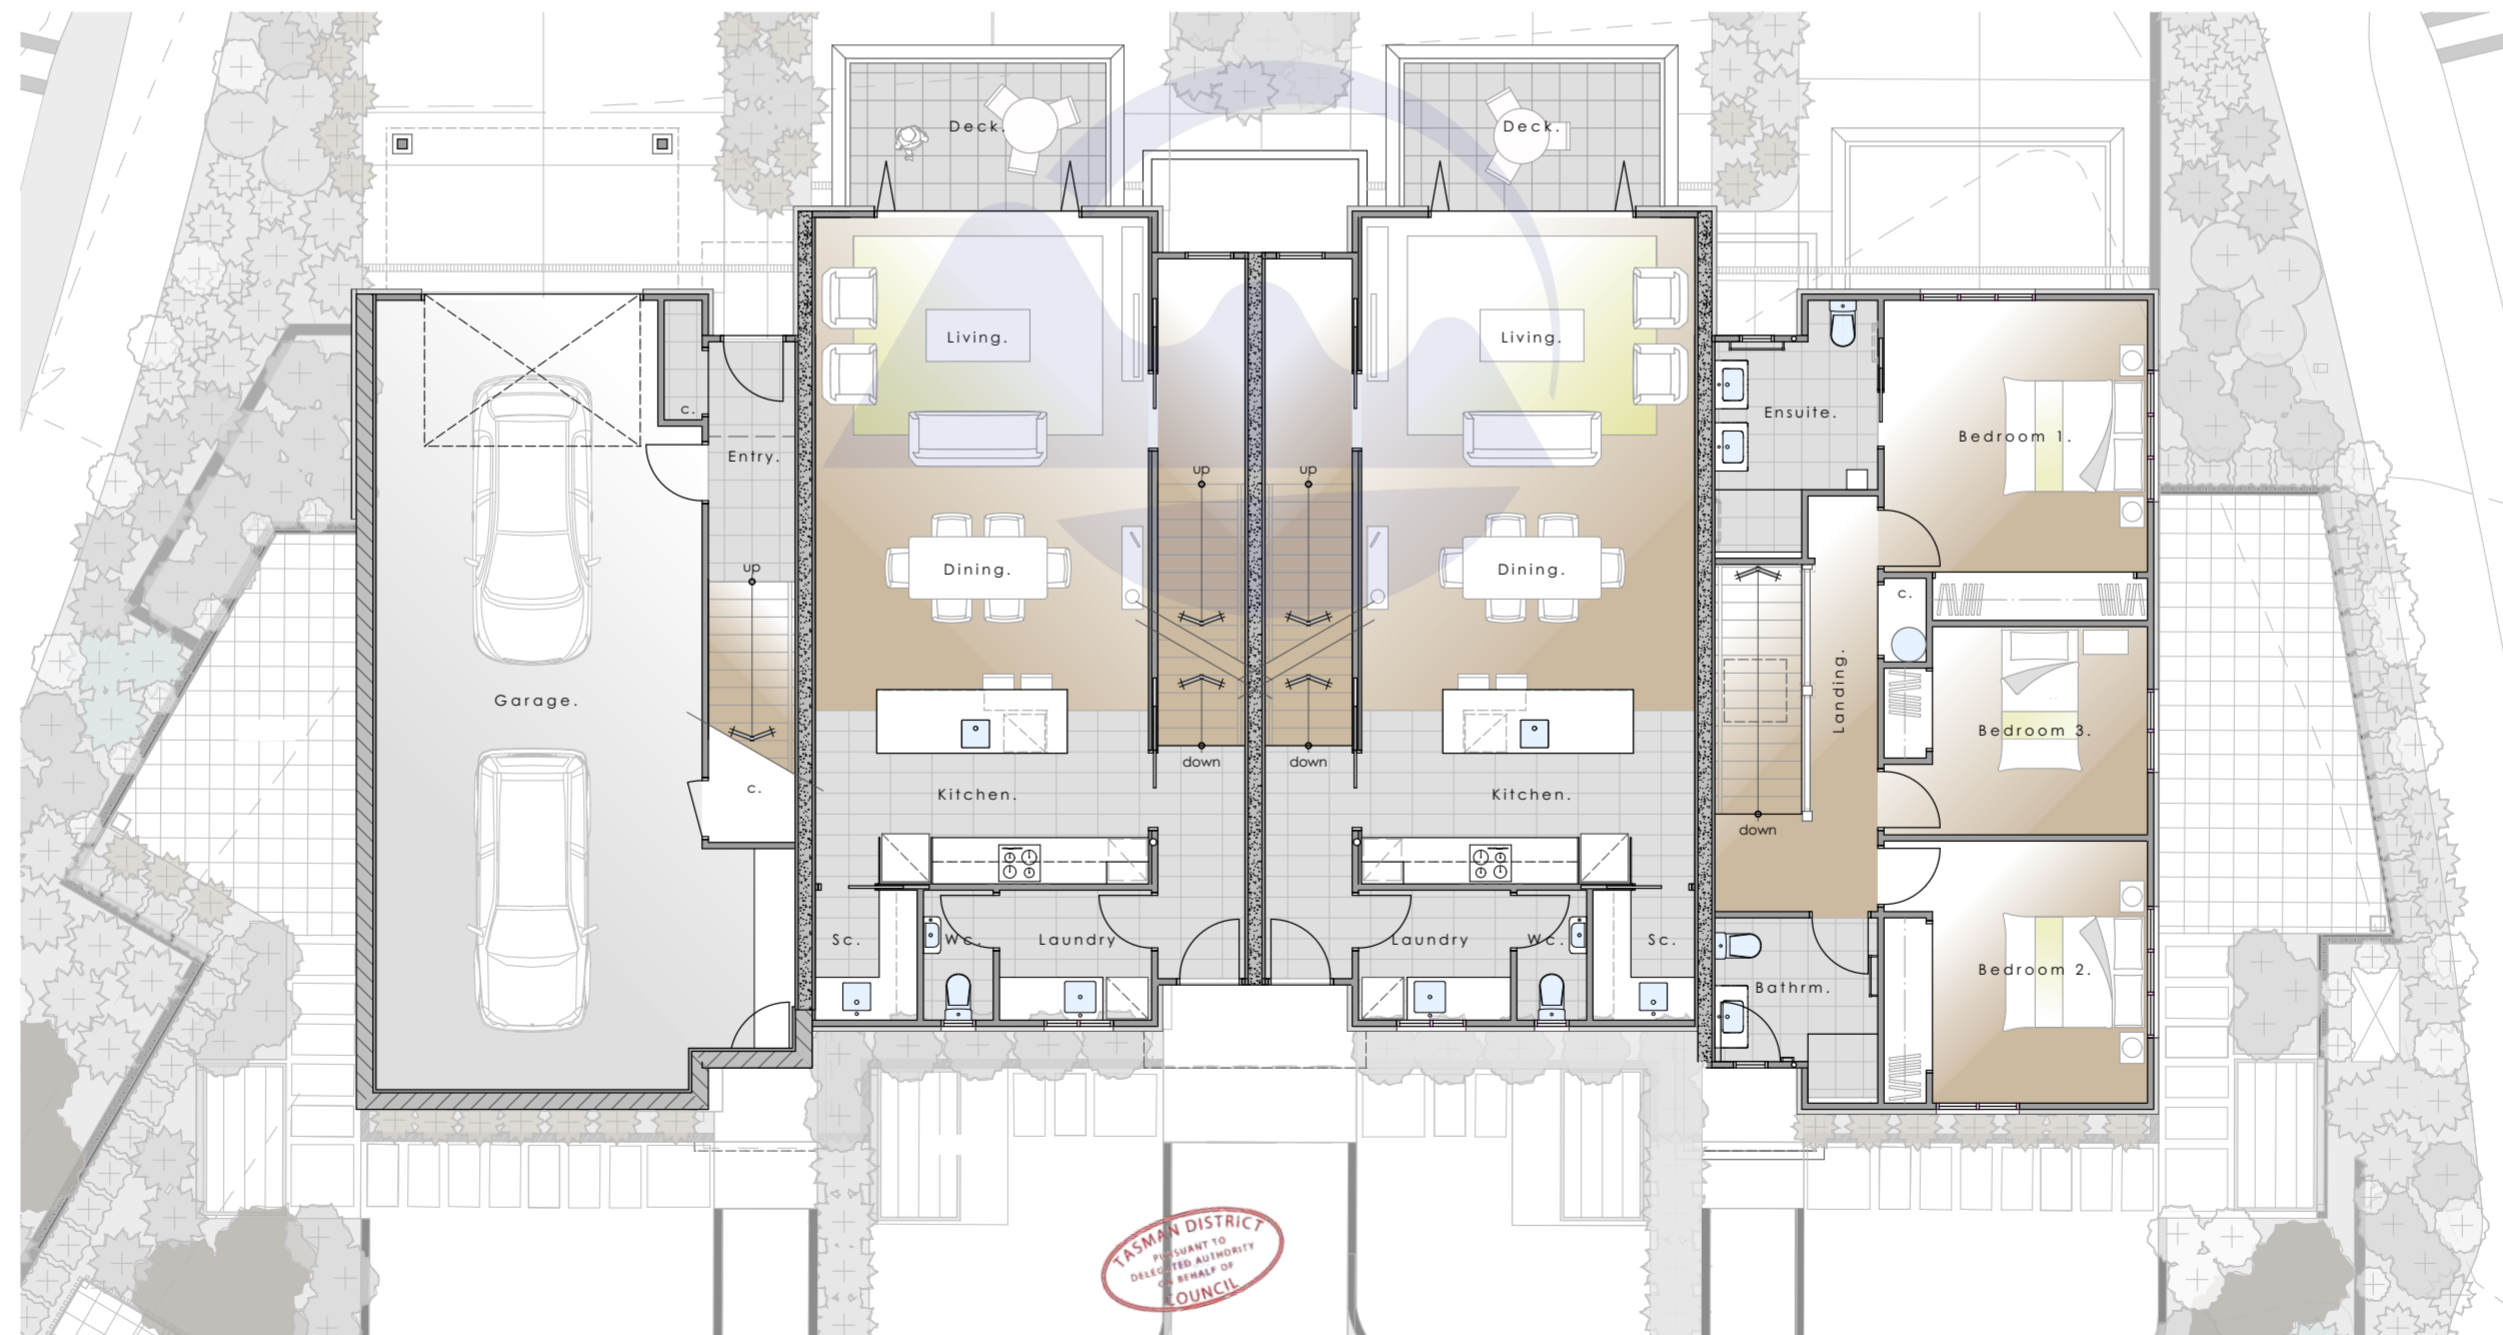

Ground Floor Plan. Scale 1:100

First Floor Plan. Scale 1:100

Second Floor Plan. Scale 1:100



olive estates lifestyle village  
hill street proposal

Sk  
7



25-Mar-19

RM190790 and ors - Integrity Care Group Ltd - Architectural Plans - as lodged p07