

AREAS
Update Map 76/1
21 May 2024
Maps affected: 22, 58, 91

TASMAN RESOURCE MANAGEMENT PLAN
Proposed Plan Change 76




1:5,100

No legal effect

Sourced from Land Information New Zealand data.
 Crown Copyright reserved. Original paper size is A3.



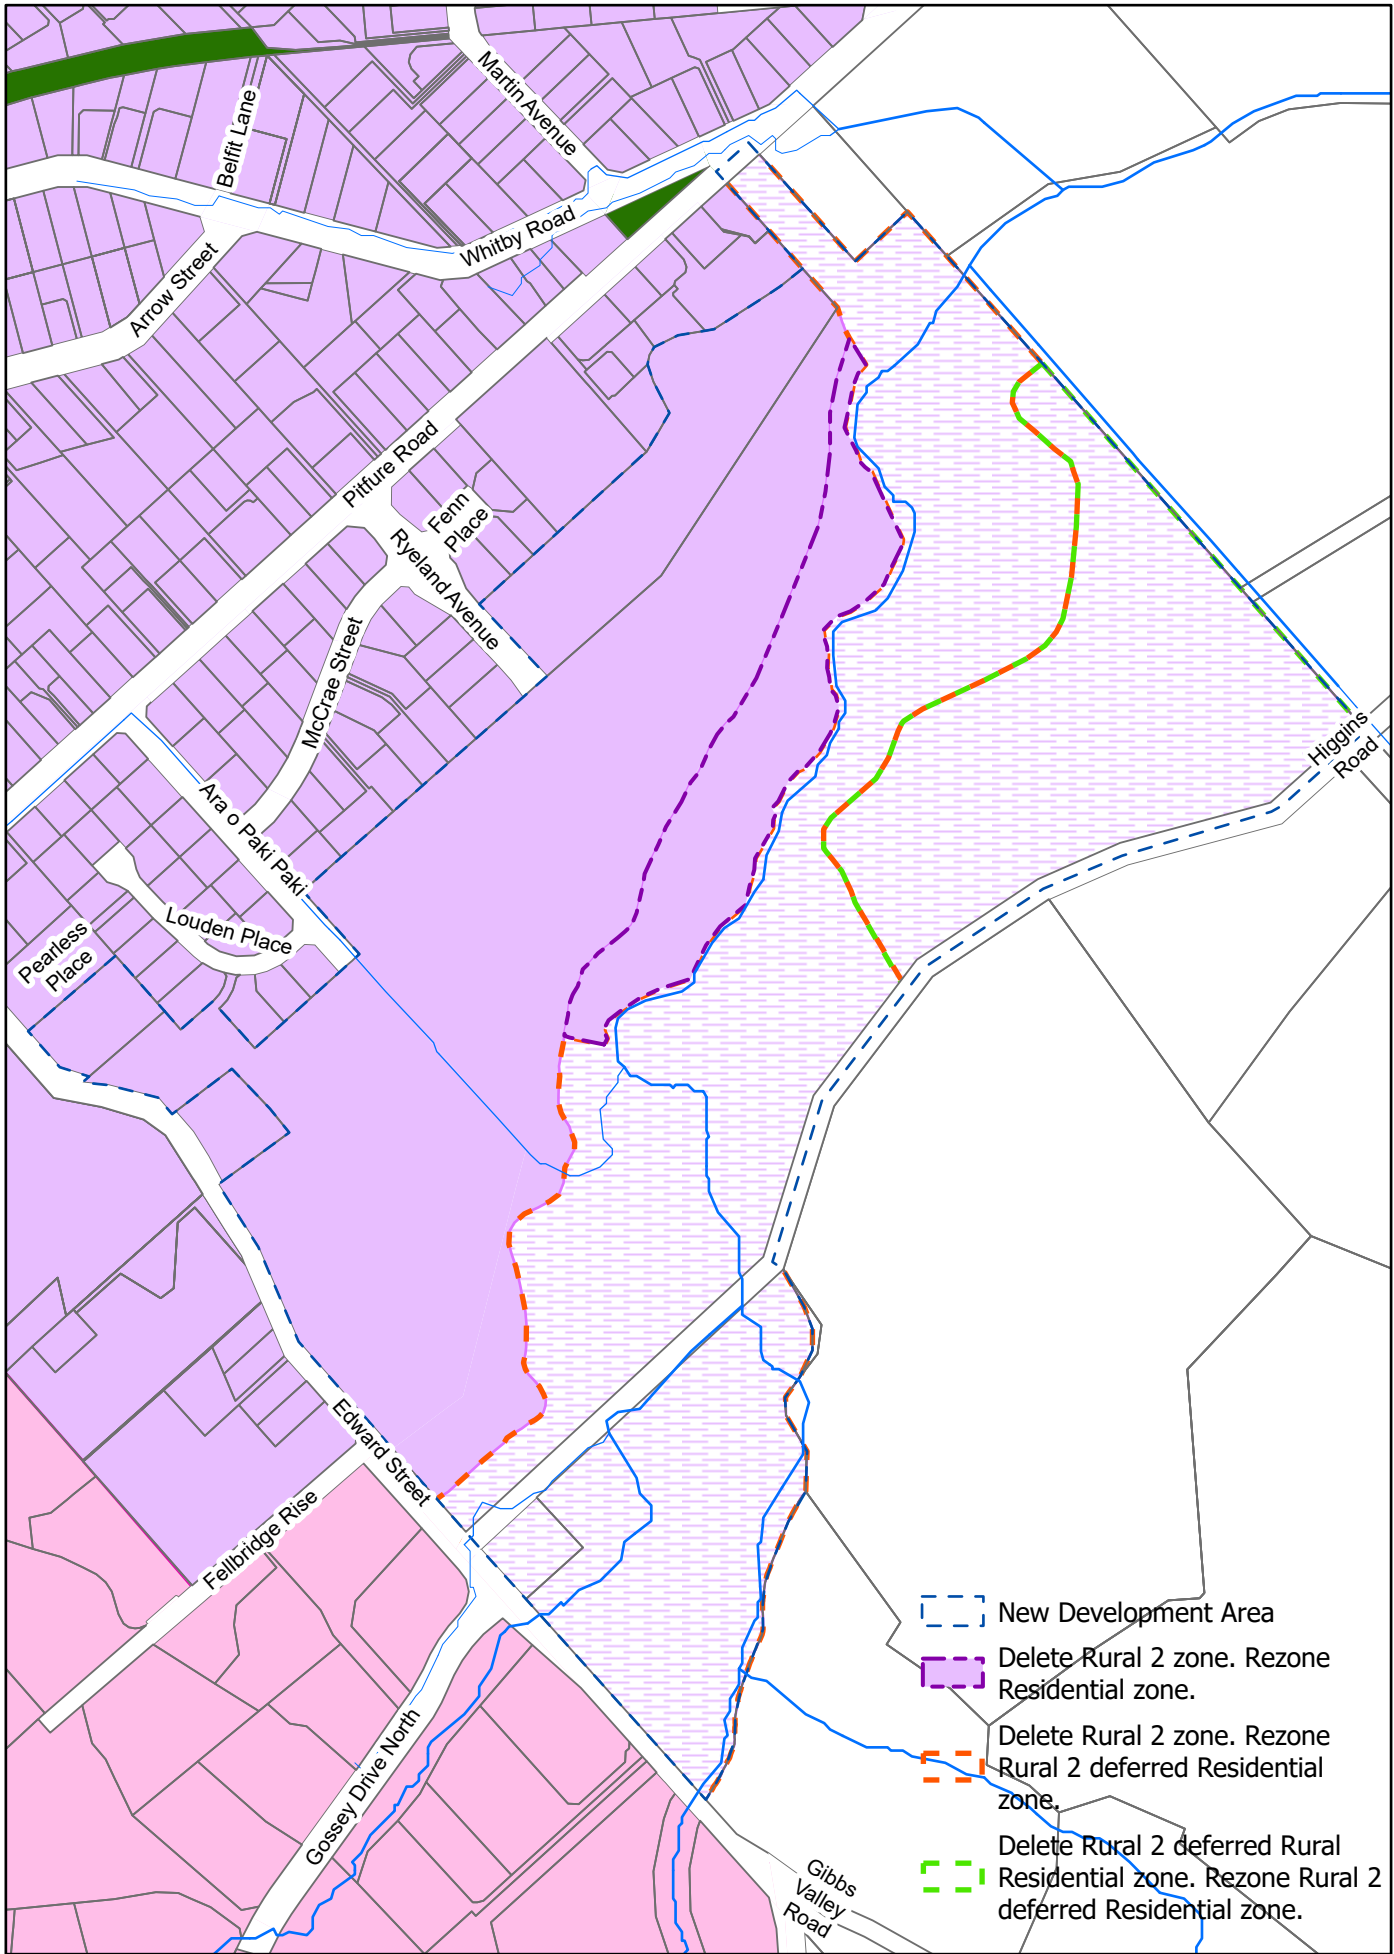

- New Development Area
- Delete Rural 2 zone. Rezone Residential zone.
- Delete Rural 2 zone. Rezone Rural 2 deferred Residential zone.
- Delete Rural 2 deferred Rural 2 Residential zone. Rezone Rural 2 deferred Residential zone.

